





FRAME LAYOUT

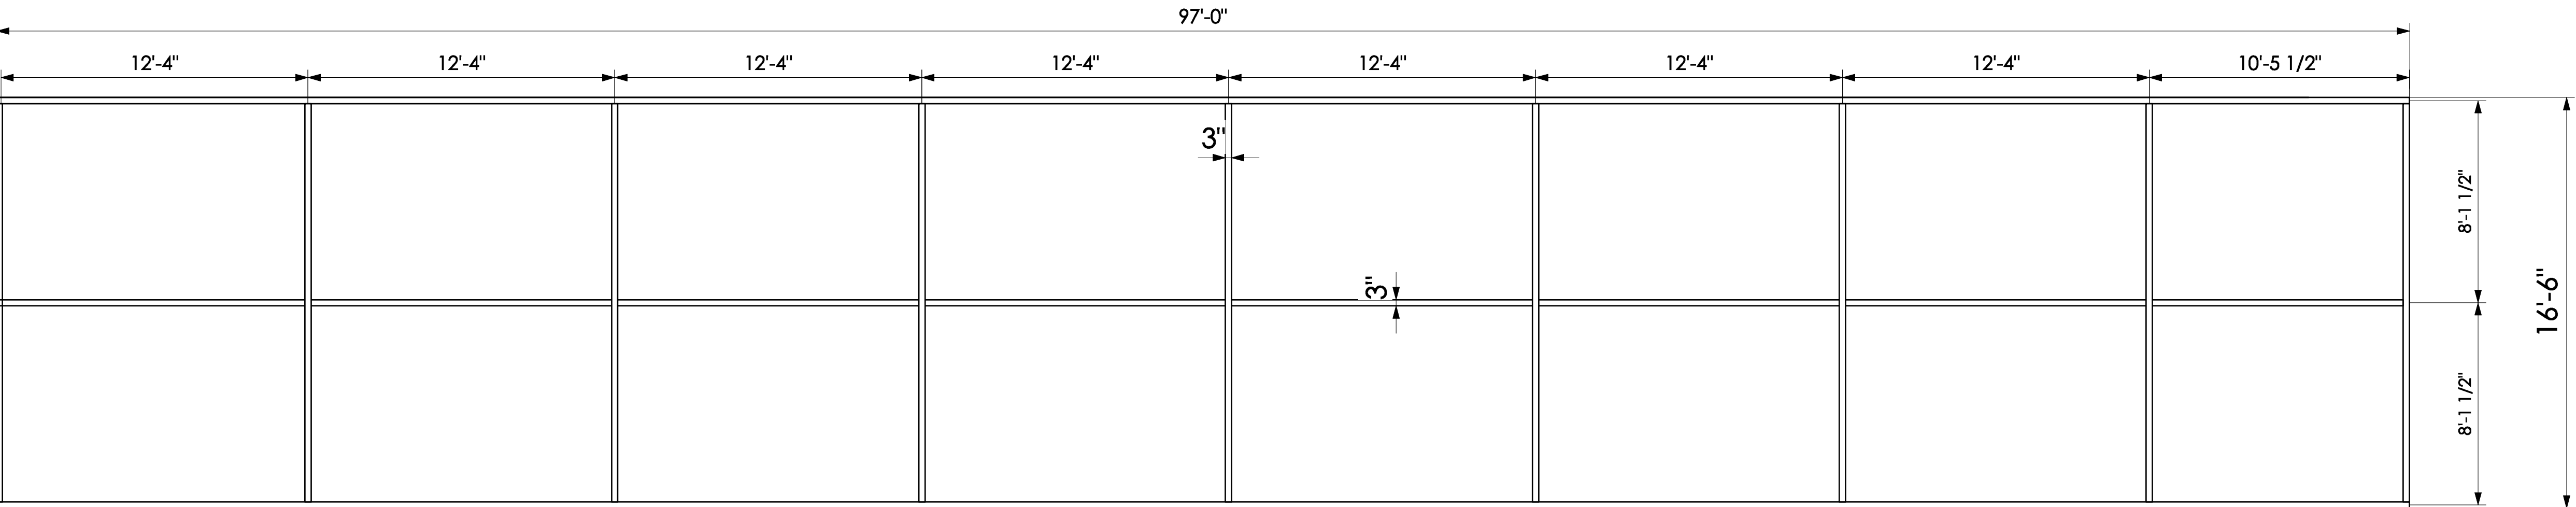

DRESSED CEILING

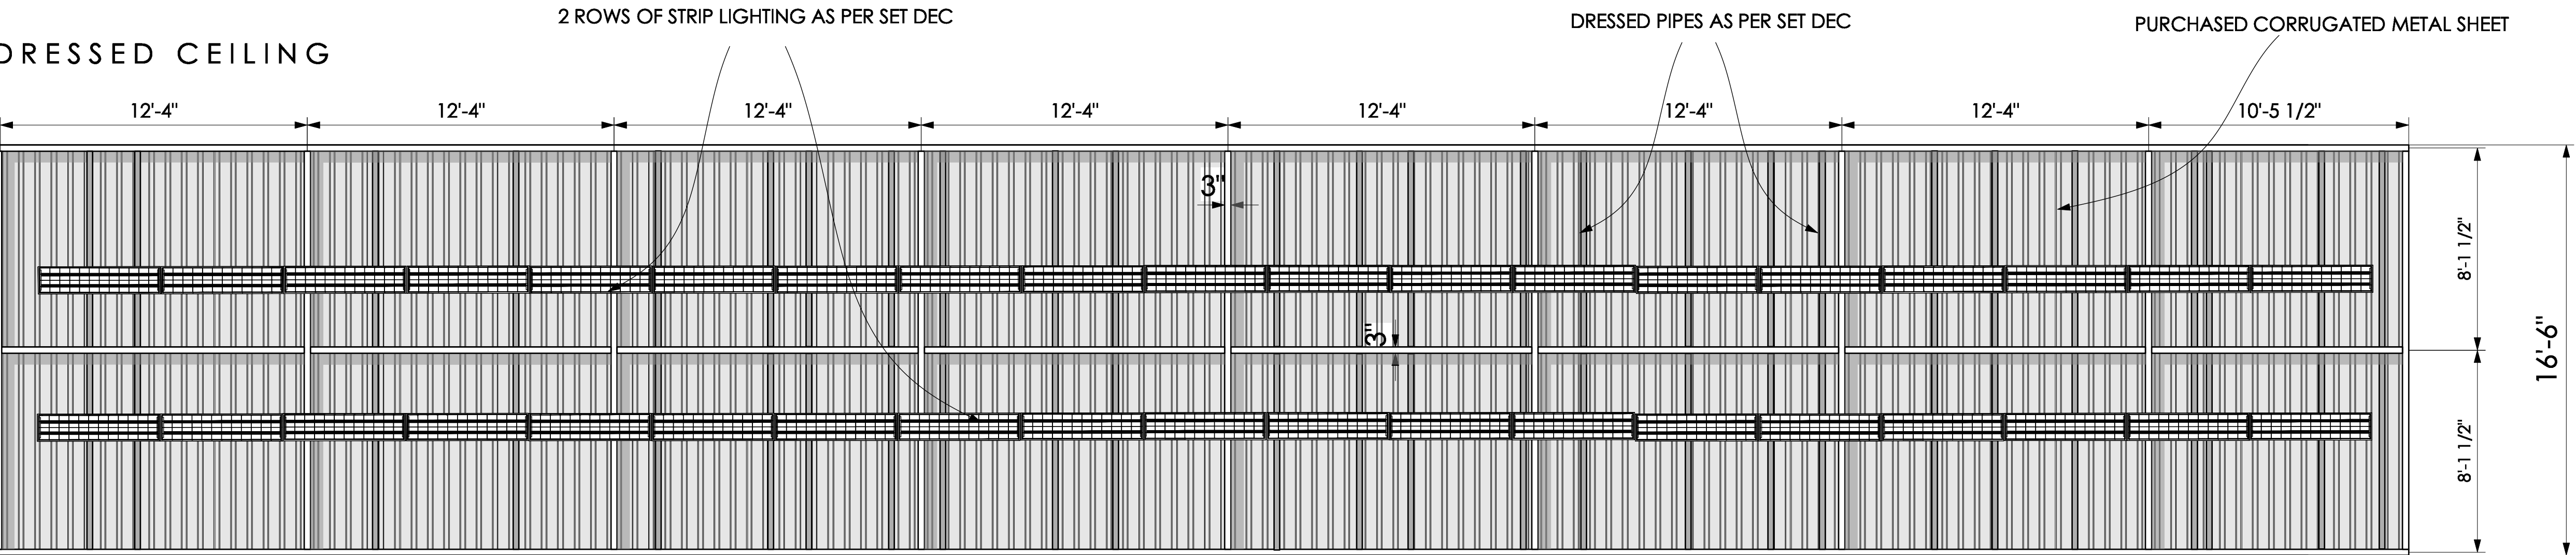


FULL SIZE BEAM PROFILE

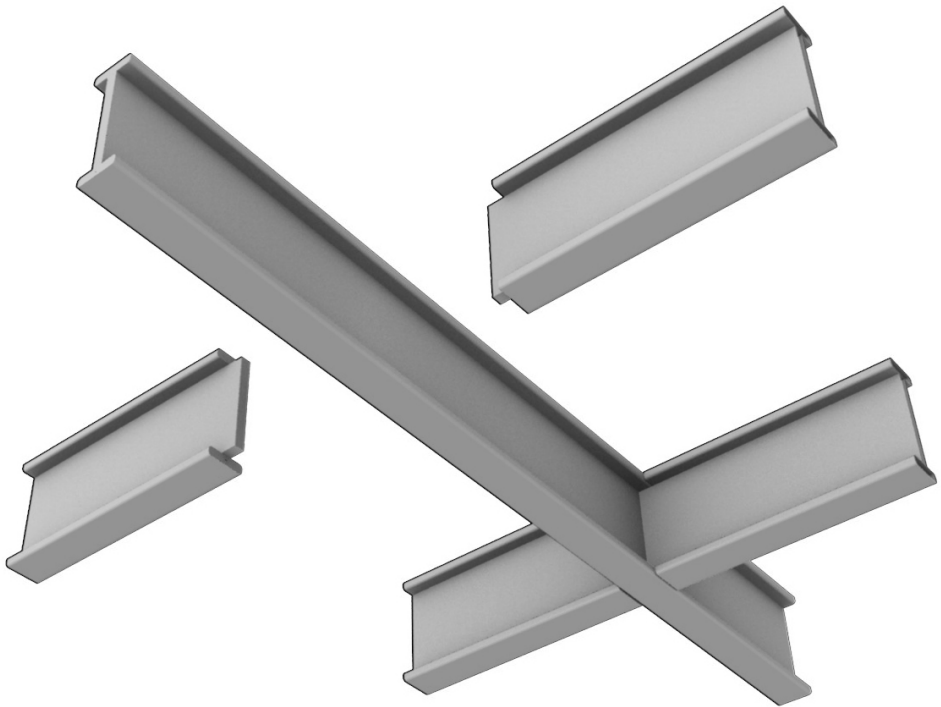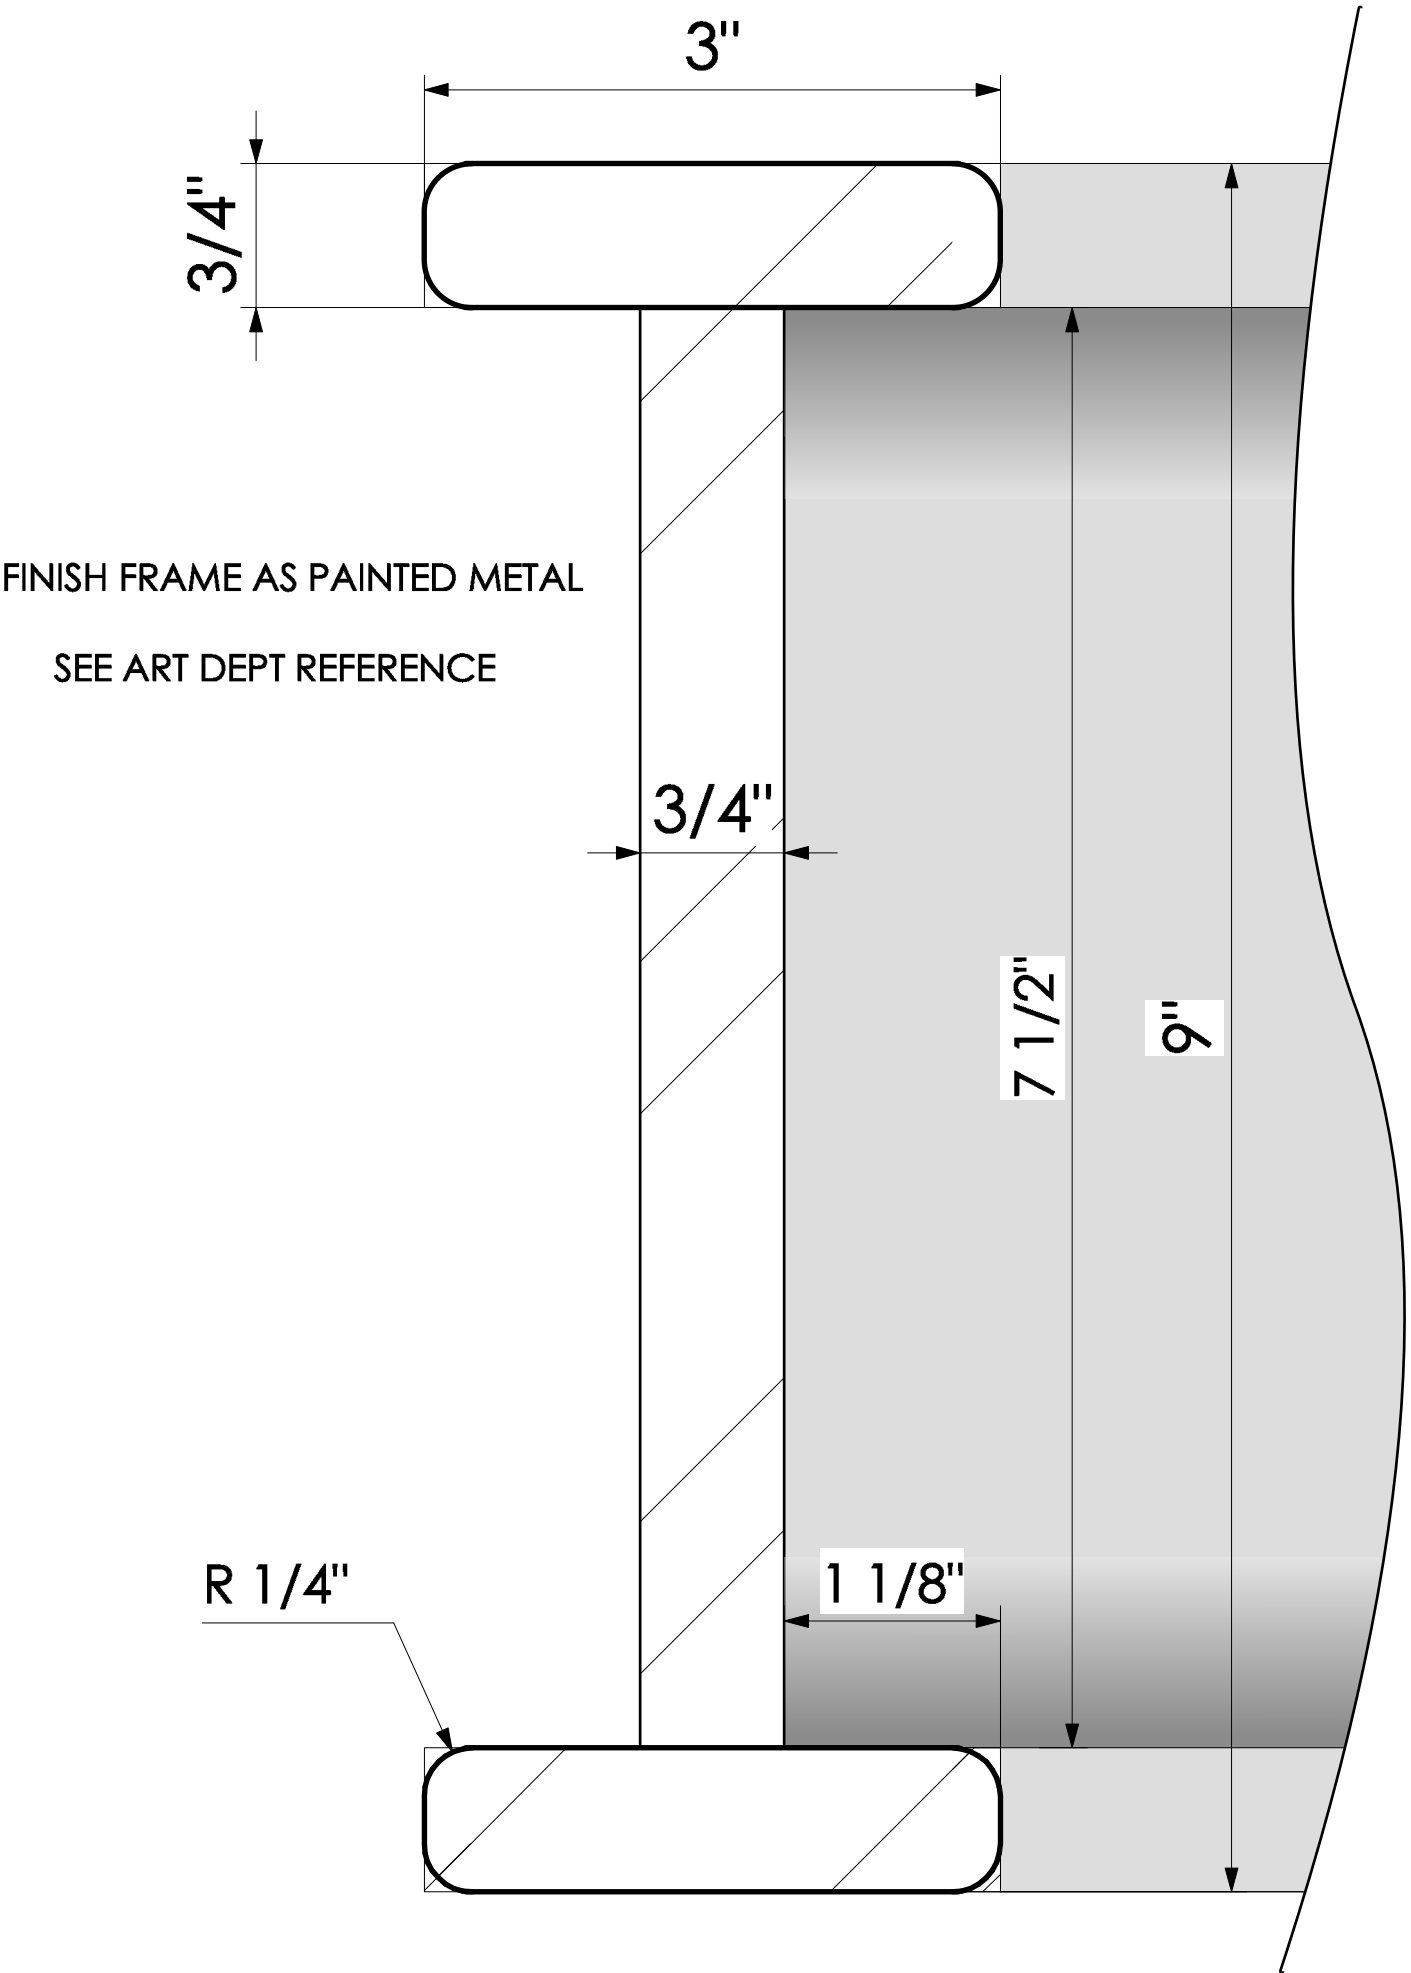


CORRIDOR RENDER

CORRUGATED CIELING PANELS
FROM CLADCO ROOFING
34 X 1000 X 2600
X60 SHEETS

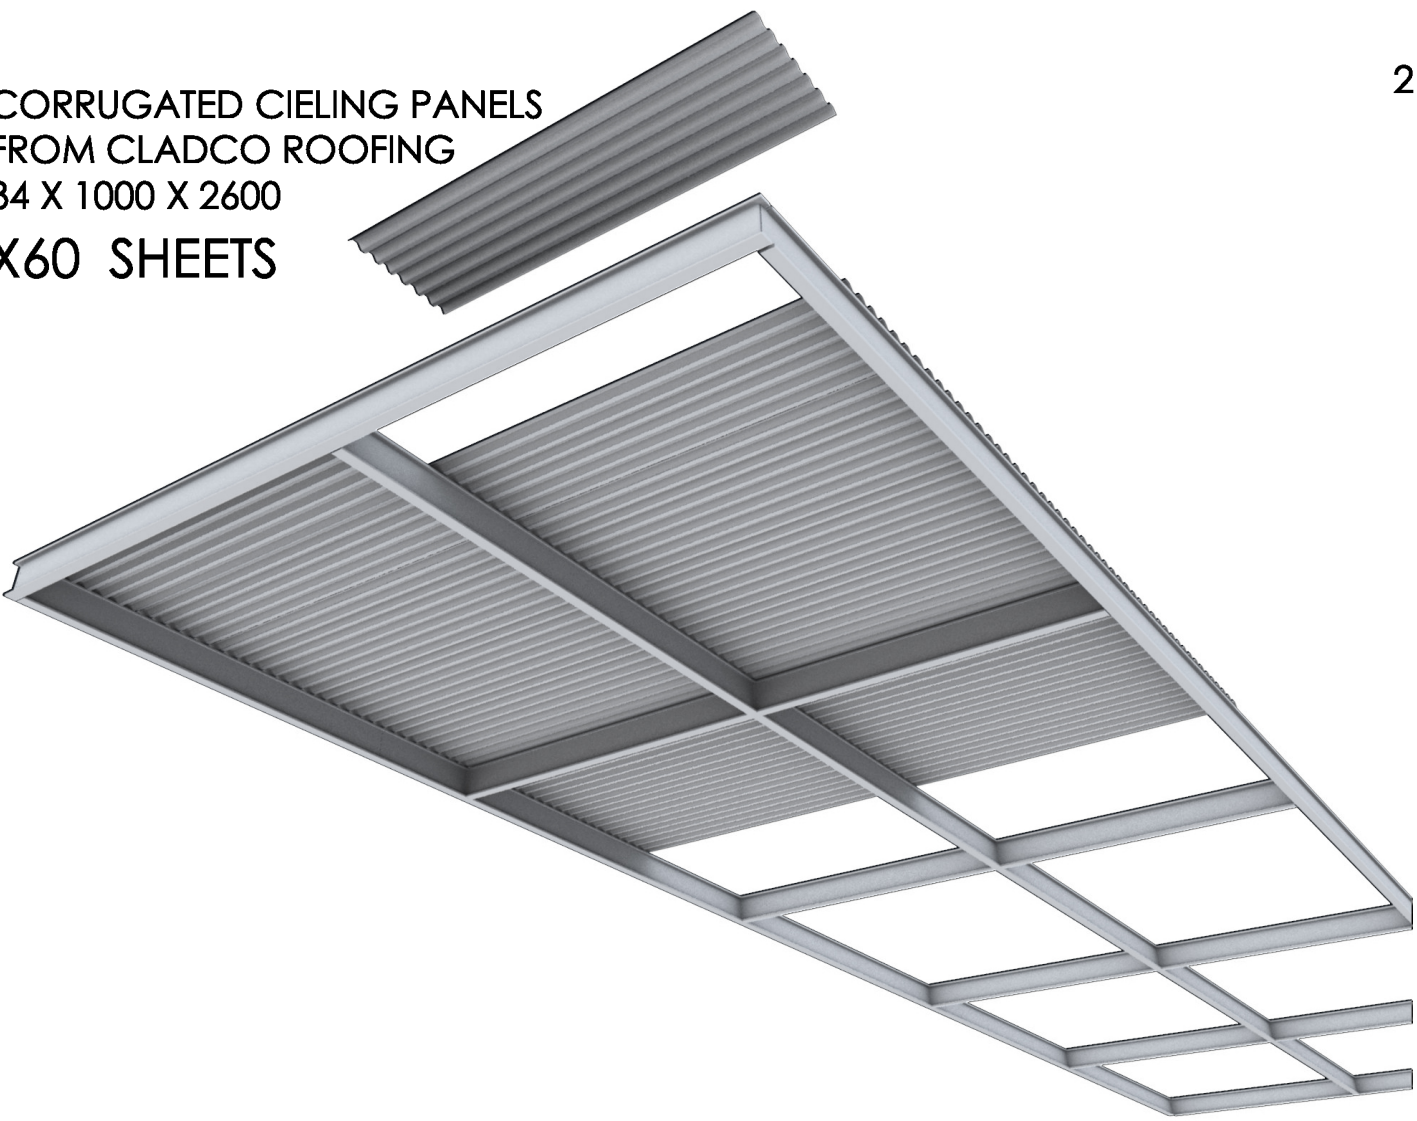

2 ROWS OF STRIP LIGHTING AS PER SET DEC

DRESSED PIPES AS PER SET DEC

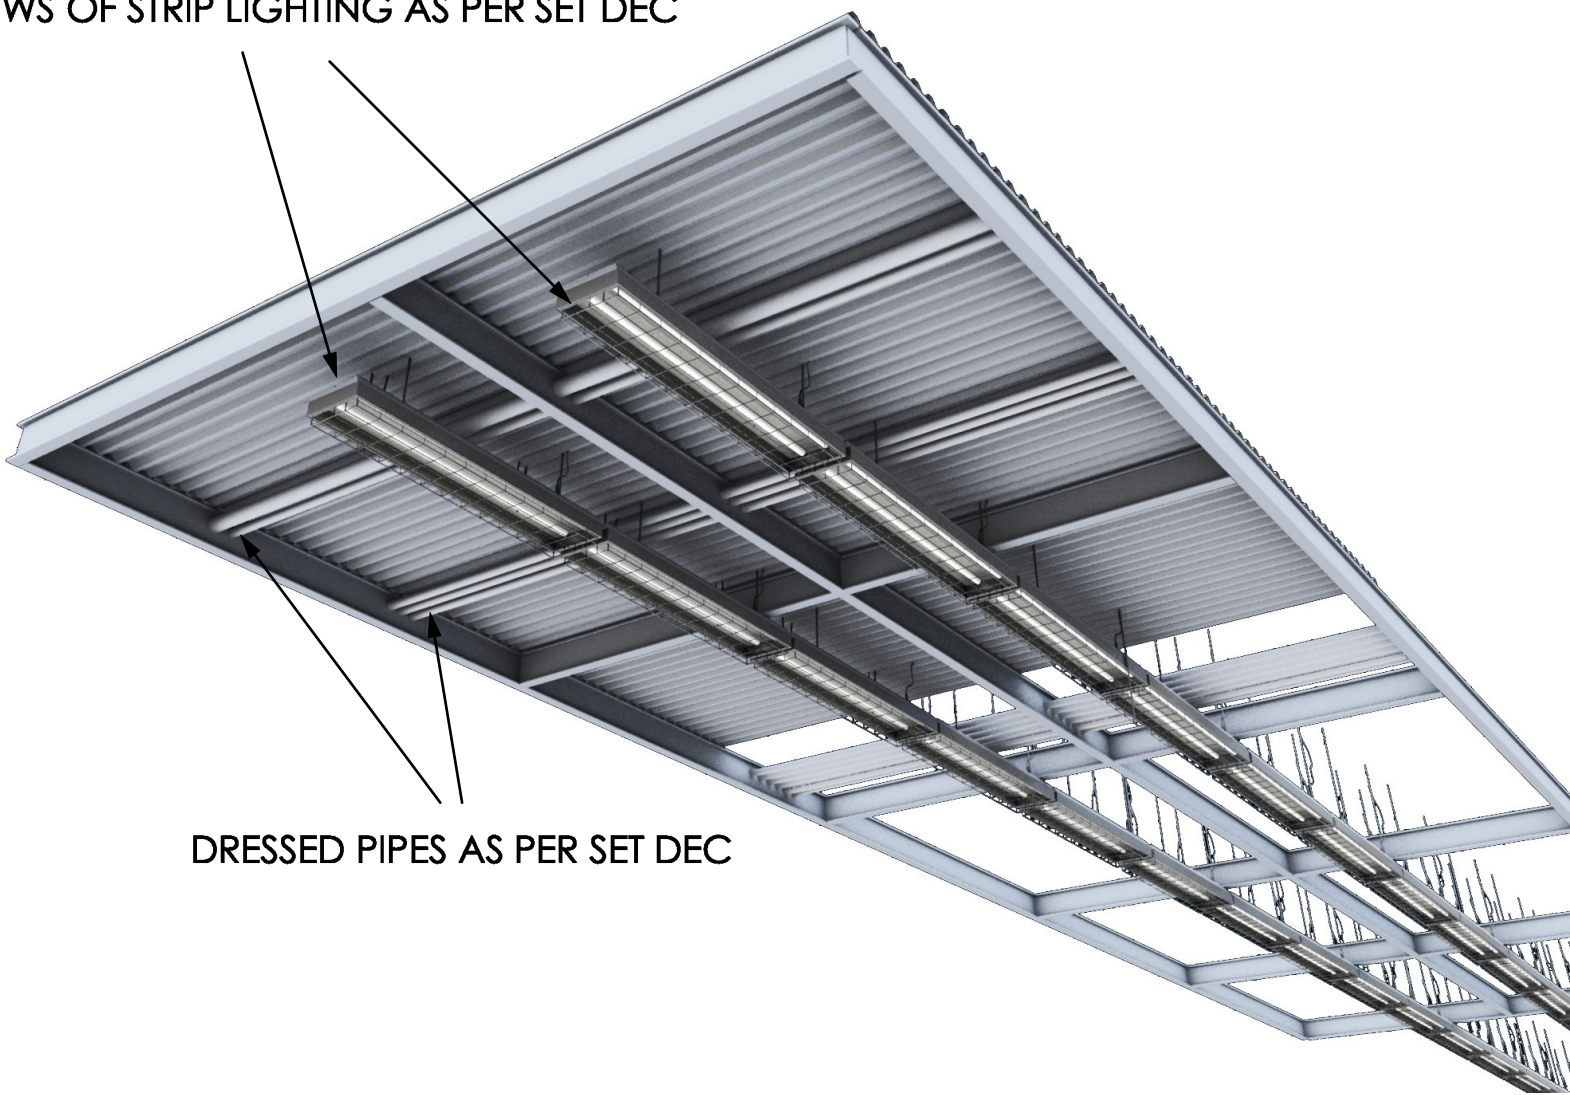

BLACK BRANCH		PRODUCTION DESIGNER: RICK HEINRICHS	SET NUMBER: 121
		SUPERVISING ART DIRECTOR: DEAN CLEGG	DRAWING NUMBER: 005
SET: INT : COMMAND CENTRE PASSAGEWAY			DATE ISSUED: 02/02/2023
DETAIL: CEILING DETAIL			ISSUED BY: J. Dene
SET LOCATION: Q STAGE	SCALE: 1/4" - 1'-0"	REVISION:	
DRAWN BY: O.C.	DATE DRAWN: 27/01/2023	FULL SIZE	
CONSTR. MNGR:	ART DEPT	DOPI/CAMERA	DIRECTOR
CARPENTERS	VAD	GAFFER	PRODUCER
PAINTERS	SET DEC	GRIPS	PRODUCTION
PLASTERERS	GRAPHICS	PRAC. SPARK	ADs
METAL LOCATIONS	PROPS	ELECT. RIGGERS	HEALTH AND SAFETY
CONST. BIGGERS	PROPS/PAKERS	SPY	COVID MANAGER
SCULPTORS	DRAPES	VFX	VEHICLES
STAGS	SCENIC	STUNTS	
	GREENS	2ND UNIT	
APPROVED BY DEAN CLEGG: ADC			
ALL WORKS IN RELATION TO THIS DRAWING IS TO BE CARRIED OUT IN ACCORDANCE WITH THE "HEALTH AND SAFETY AT WORK 1974" AND ITS SUPPORTING REGULATIONS.			