
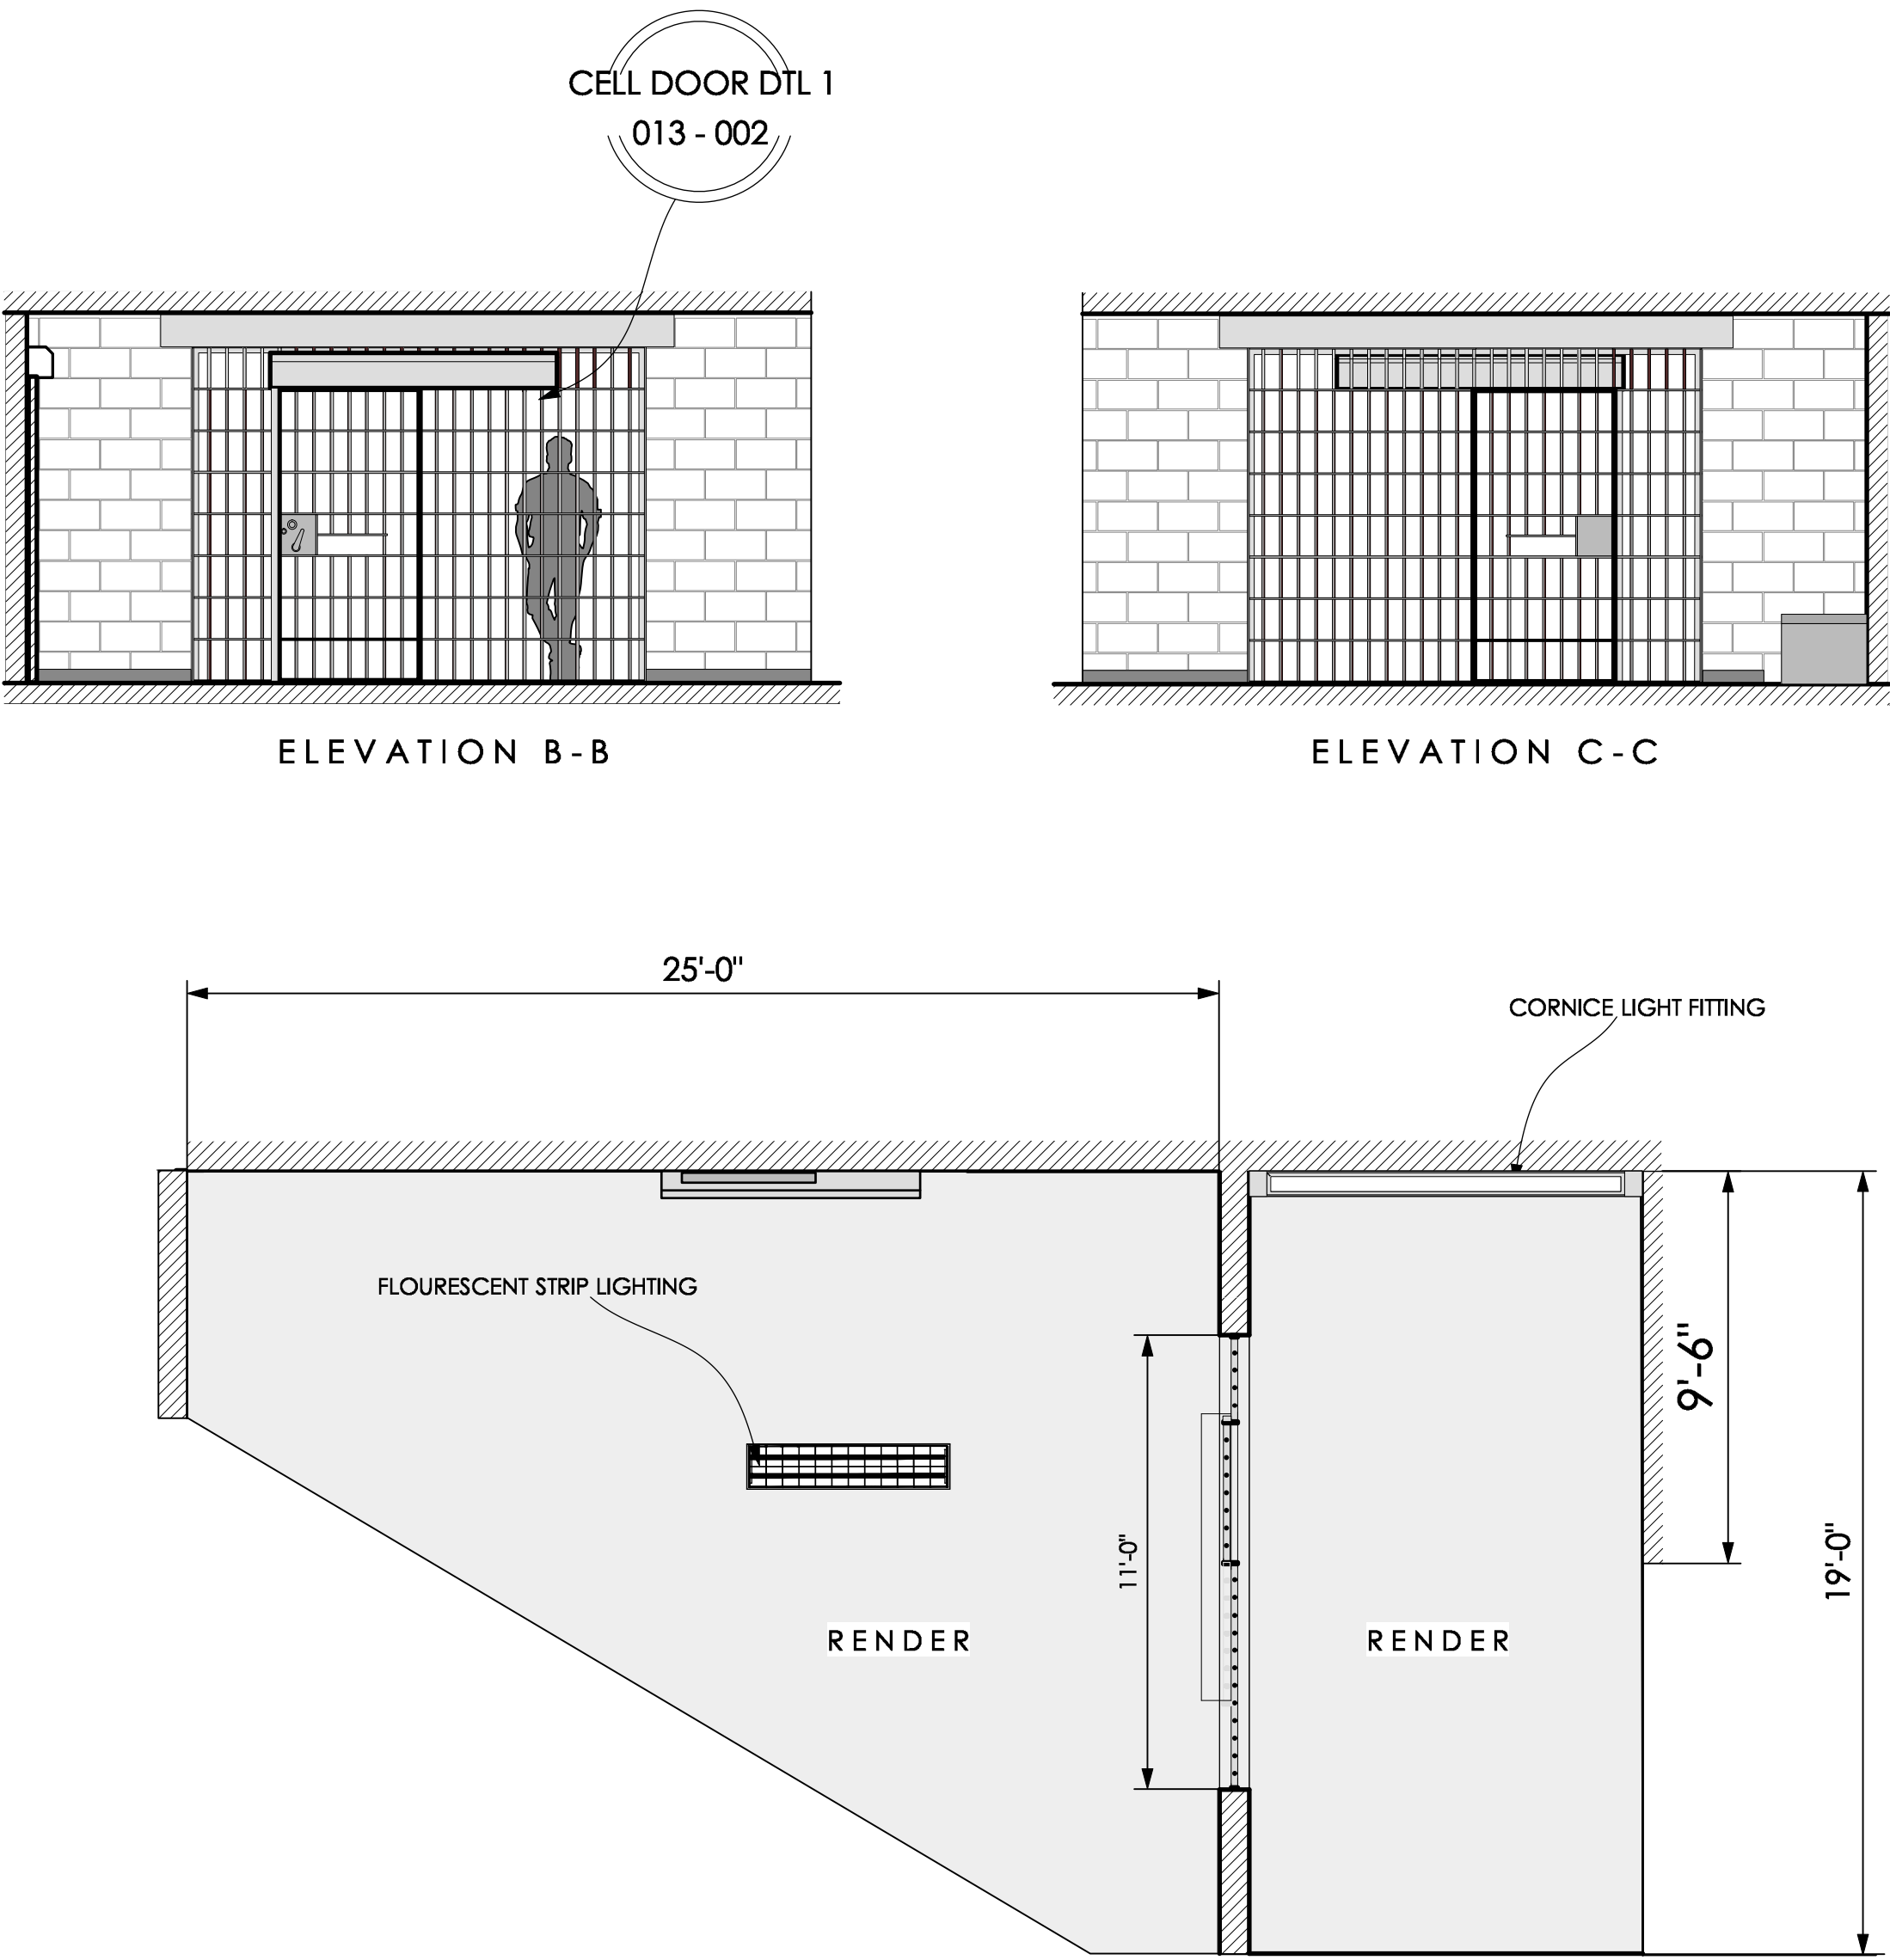


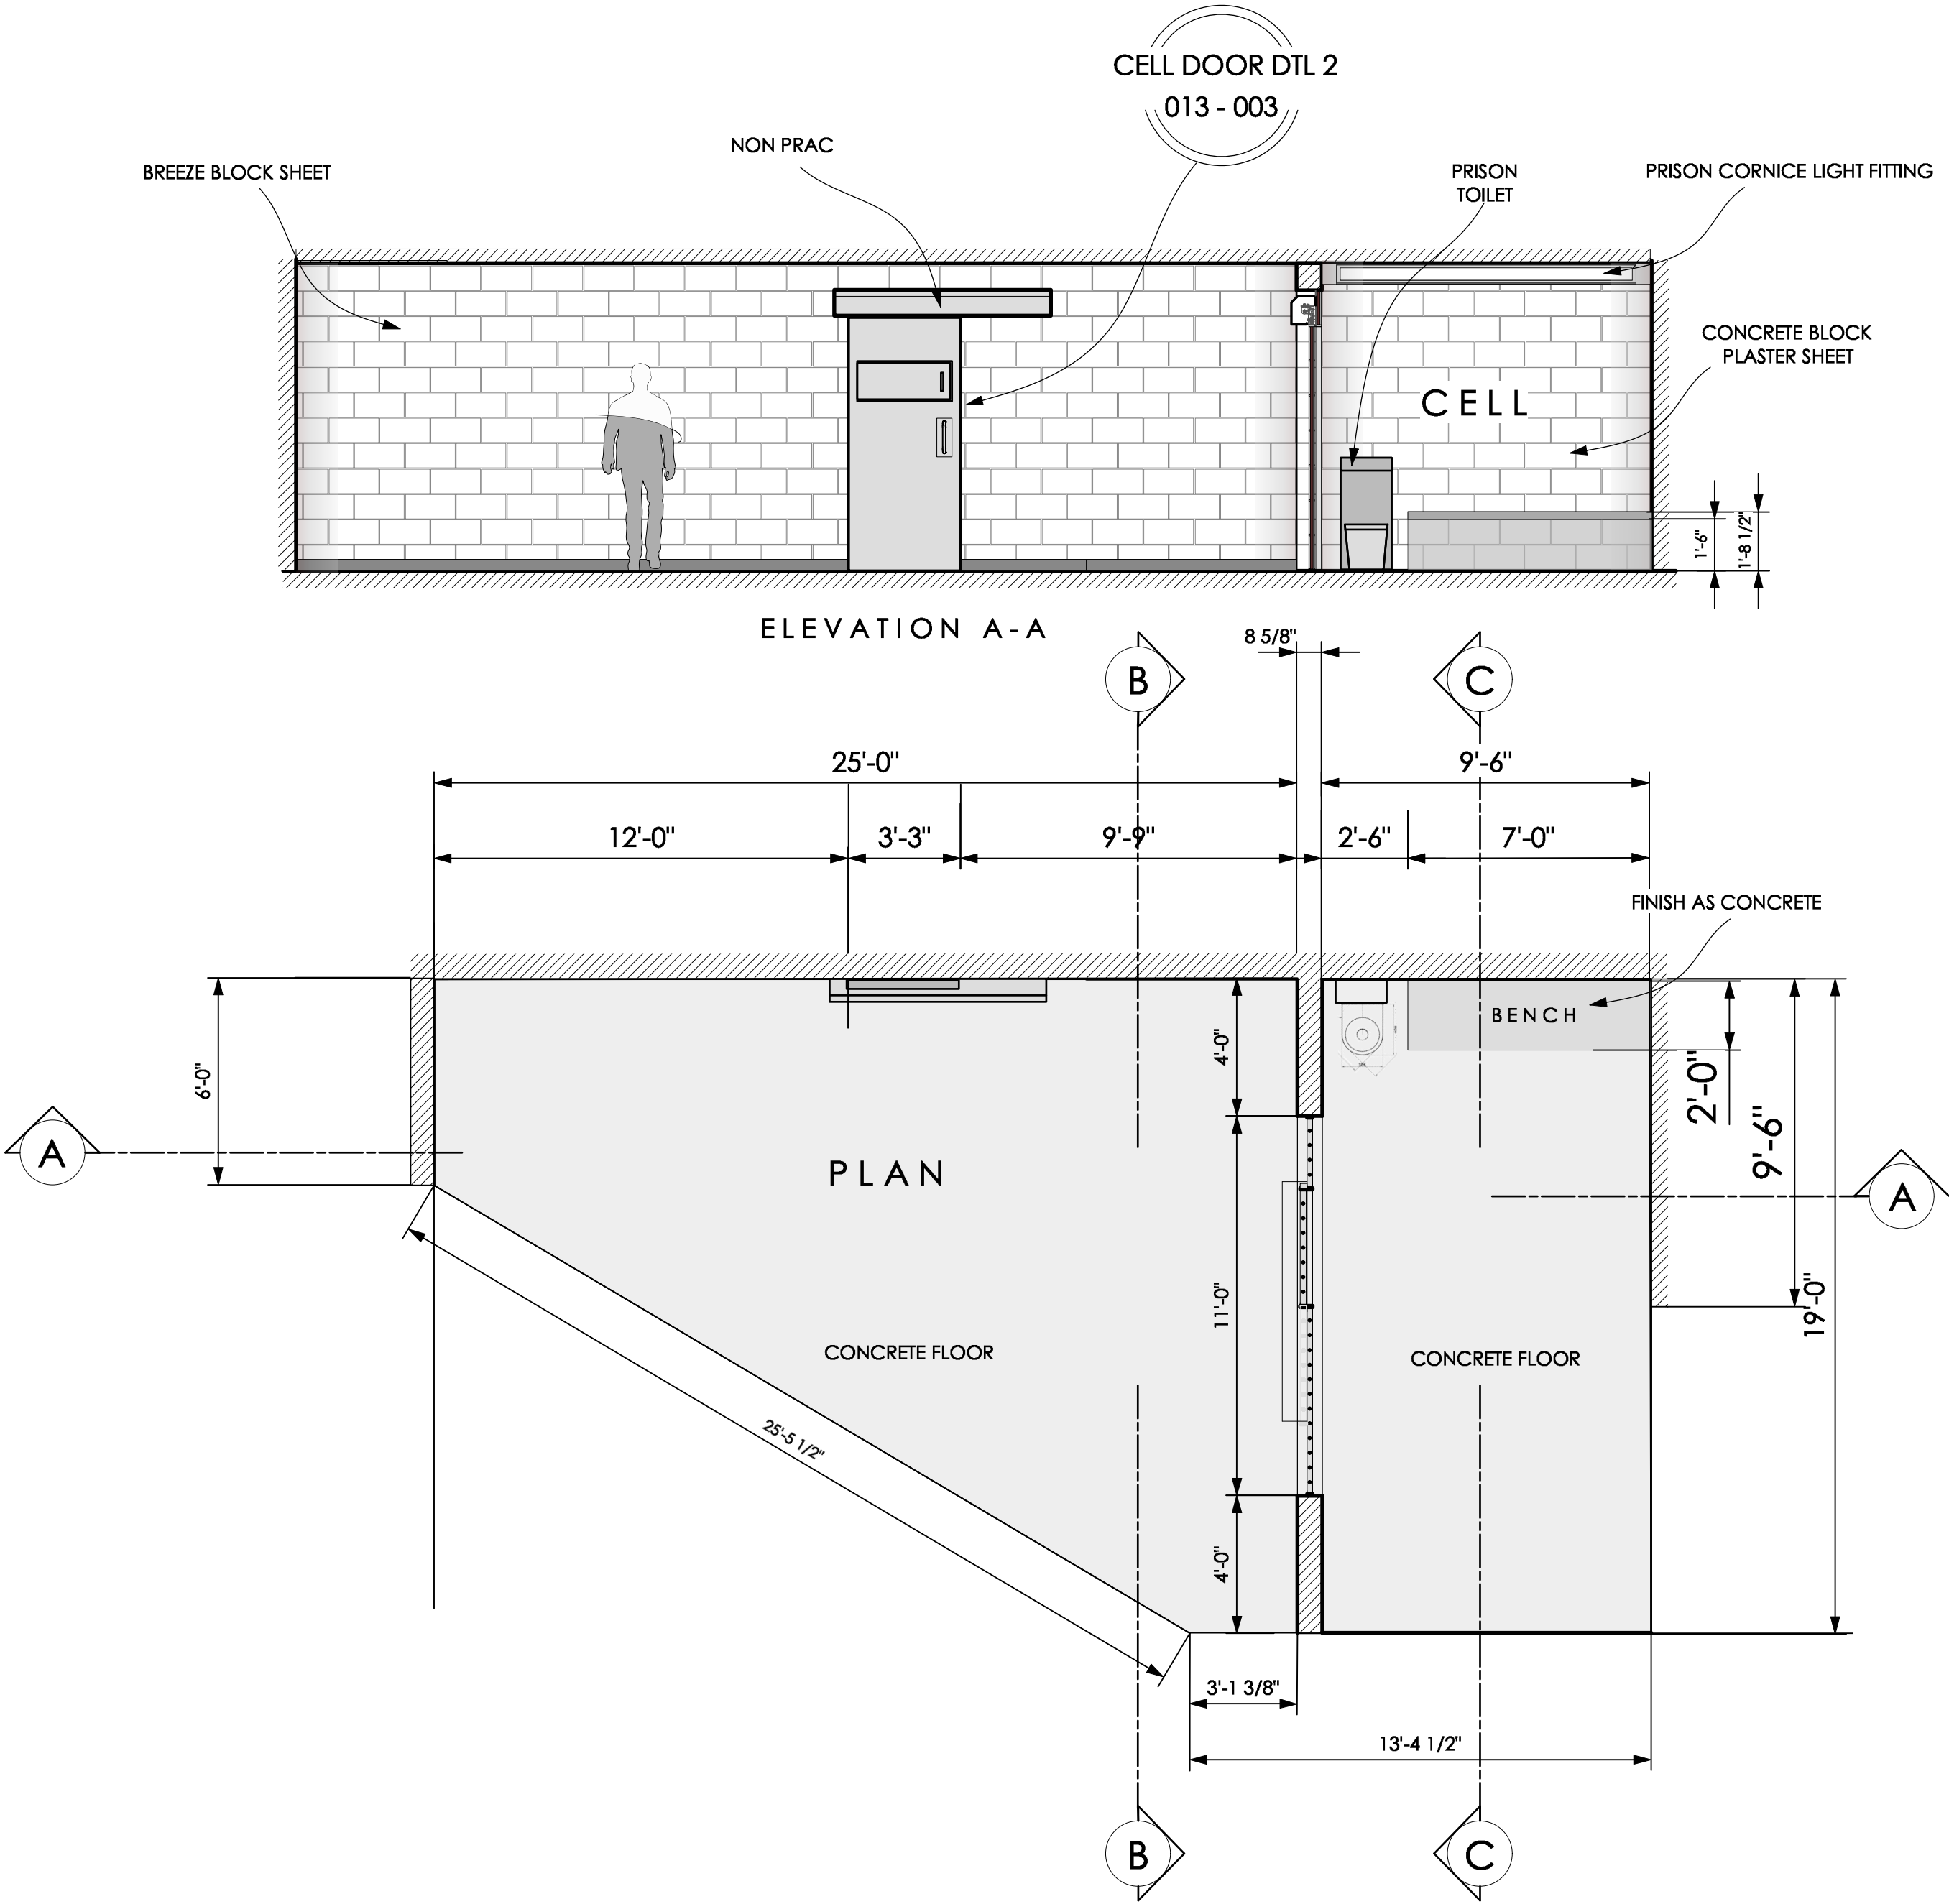

BLACK BRANCH		PRODUCTION DESIGNER: RICK HEINRICHS	SET NUMBER: 013
		SUPERVISING ART DIRECTOR: DEAN CLEGG	DRAWING NUMBER: 001
SET: INT HOLDING CELL		DATE ISSUED: 27/01/2023	
DETAIL: PLANS & ELEVATIONS		ISSUED BY: L.Treharne	
SET LOCATION: Q STAGE		REVISION:	
DRAWN BY: O.C.	DATE DRAWN: 27/01/2023	SCALE: 1/4" - 1'-0"	
CONSTR. MNGR.	ART DEPT	DOP/CAMERA	DIRECTOR
CARPENTERS	VAD	GAFFER	PRODUCER
PAINTERS	SET DEC	GRIPS	PRODUCTION
PLASTERERS	GRAPHICS	PRAC. SPARK	ADN
METAL	PROPS	ELECT. RIGGERS	LOCATIONS
CONST. RIGGERS	PROPMAKERS	SFX	HEALTH AND SAFETY
SCULPTORS	DIAPES	VFX	COVID MANAGER
STAGS	SCENIC	STUNTS	VEHICLES
	GREENS	2ND UNIT	
ALL WORKS IN RELATION TO THIS DRAWING IS TO BE CARRIED OUT IN ACCORDANCE WITH THE "HEALTH AND SAFETY AT WORK 1974" AND ITS SUPPORTING REGULATIONS.			