


'THE GORGE' - Q STAGE LAYOUT - LOCATION: LEAVESDEN

SCALE : 1/8" - 1'-0"

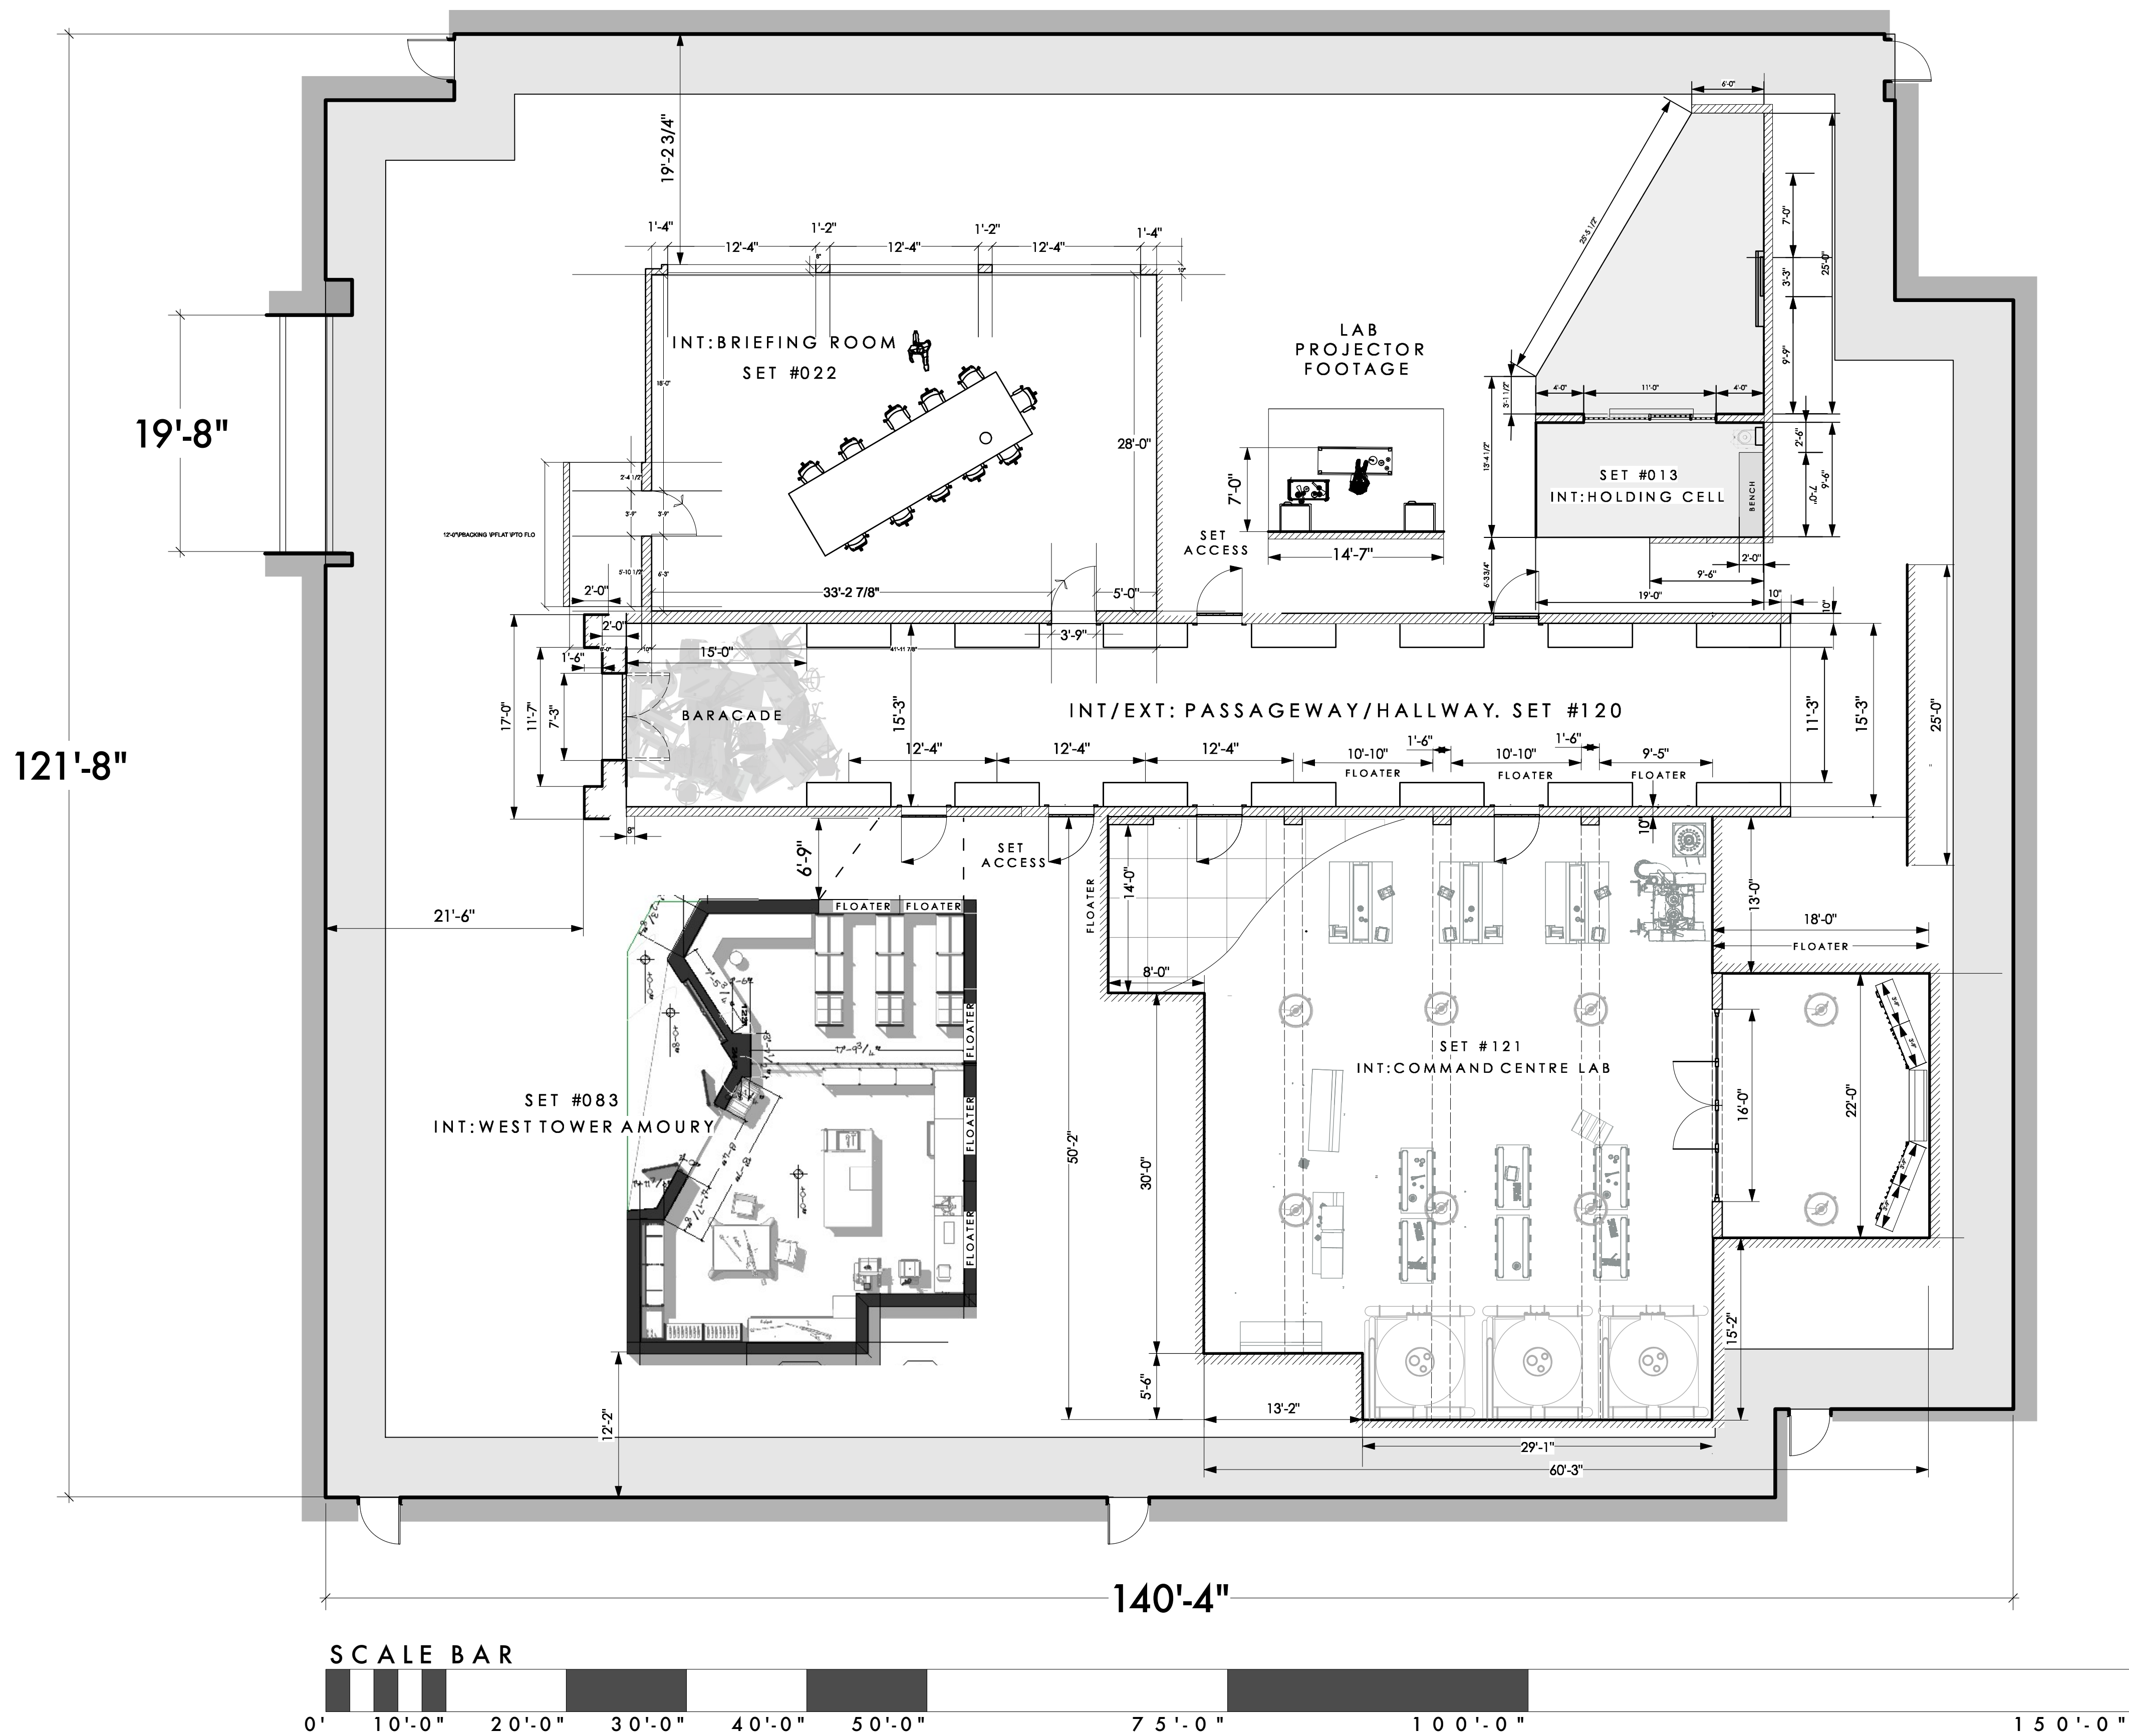

BLACK BRANCH		PRODUCTION DESIGNER: RICK HEINRICHS		SET NUMBER: 013,083,022, 120,121.			
		SUPERVISING ART DIRECTOR: DEAN CLEGG		DRAWING NUMBER: SL003			
SET: COMMAND CENTRE PASSAGEWAY_LABORATORY_ARMOURY HOLDING CELL_BRIEFING RM.							
DETAIL: Q STAGE LAYOUT				DATE ISSUED: 06/01/23			
SET LOCATION: Q STAGE		SCALE: 1/8" - 1'- 0"		ISSUED BY:			
DRAWN BY: O.C.				REVISION:			
DATE DRAWN: 16/12/22		REVISION NUMBER:					
CONSTR. MNGR.	ART DEPT	DOP/CAMERA	DIRECTOR	APPROVED BY DEAN CLEGG:			
CARPENTERS	VAD	GATFER	PRODUCER				
PAINTERS	SET DEC	GRIPS	PRODUCTION				
PLASTERERS	GRAPHICS	PRAC. SPARK	ADS				
METAL	TROPS	ELECT. RIGGERS	LOCATIONS				
CONST. RIGGERS	PROPMARKERS	SFX	HEALTH AND SAFETY				
SCULPTORS	DRAPES	VFX	COVID MANAGER				
STAGS	SCENIC	STUNTS	VEHICLES				
	GREENS	2ND UNIT					
ALL WORKS IN RELATION TO THIS DRAWING IS TO BE CARRIED OUT IN ACCORDANCE WITH THE "HEALTH AND SAFETY AT WORK 1974" AND ITS SUPPORTING REGULATIONS.							

NOTES:
17,000FT² - HEIGHT TO GANTRY - 40'-0" - STAGE DOOR - 19'-8" X 19'-8"