
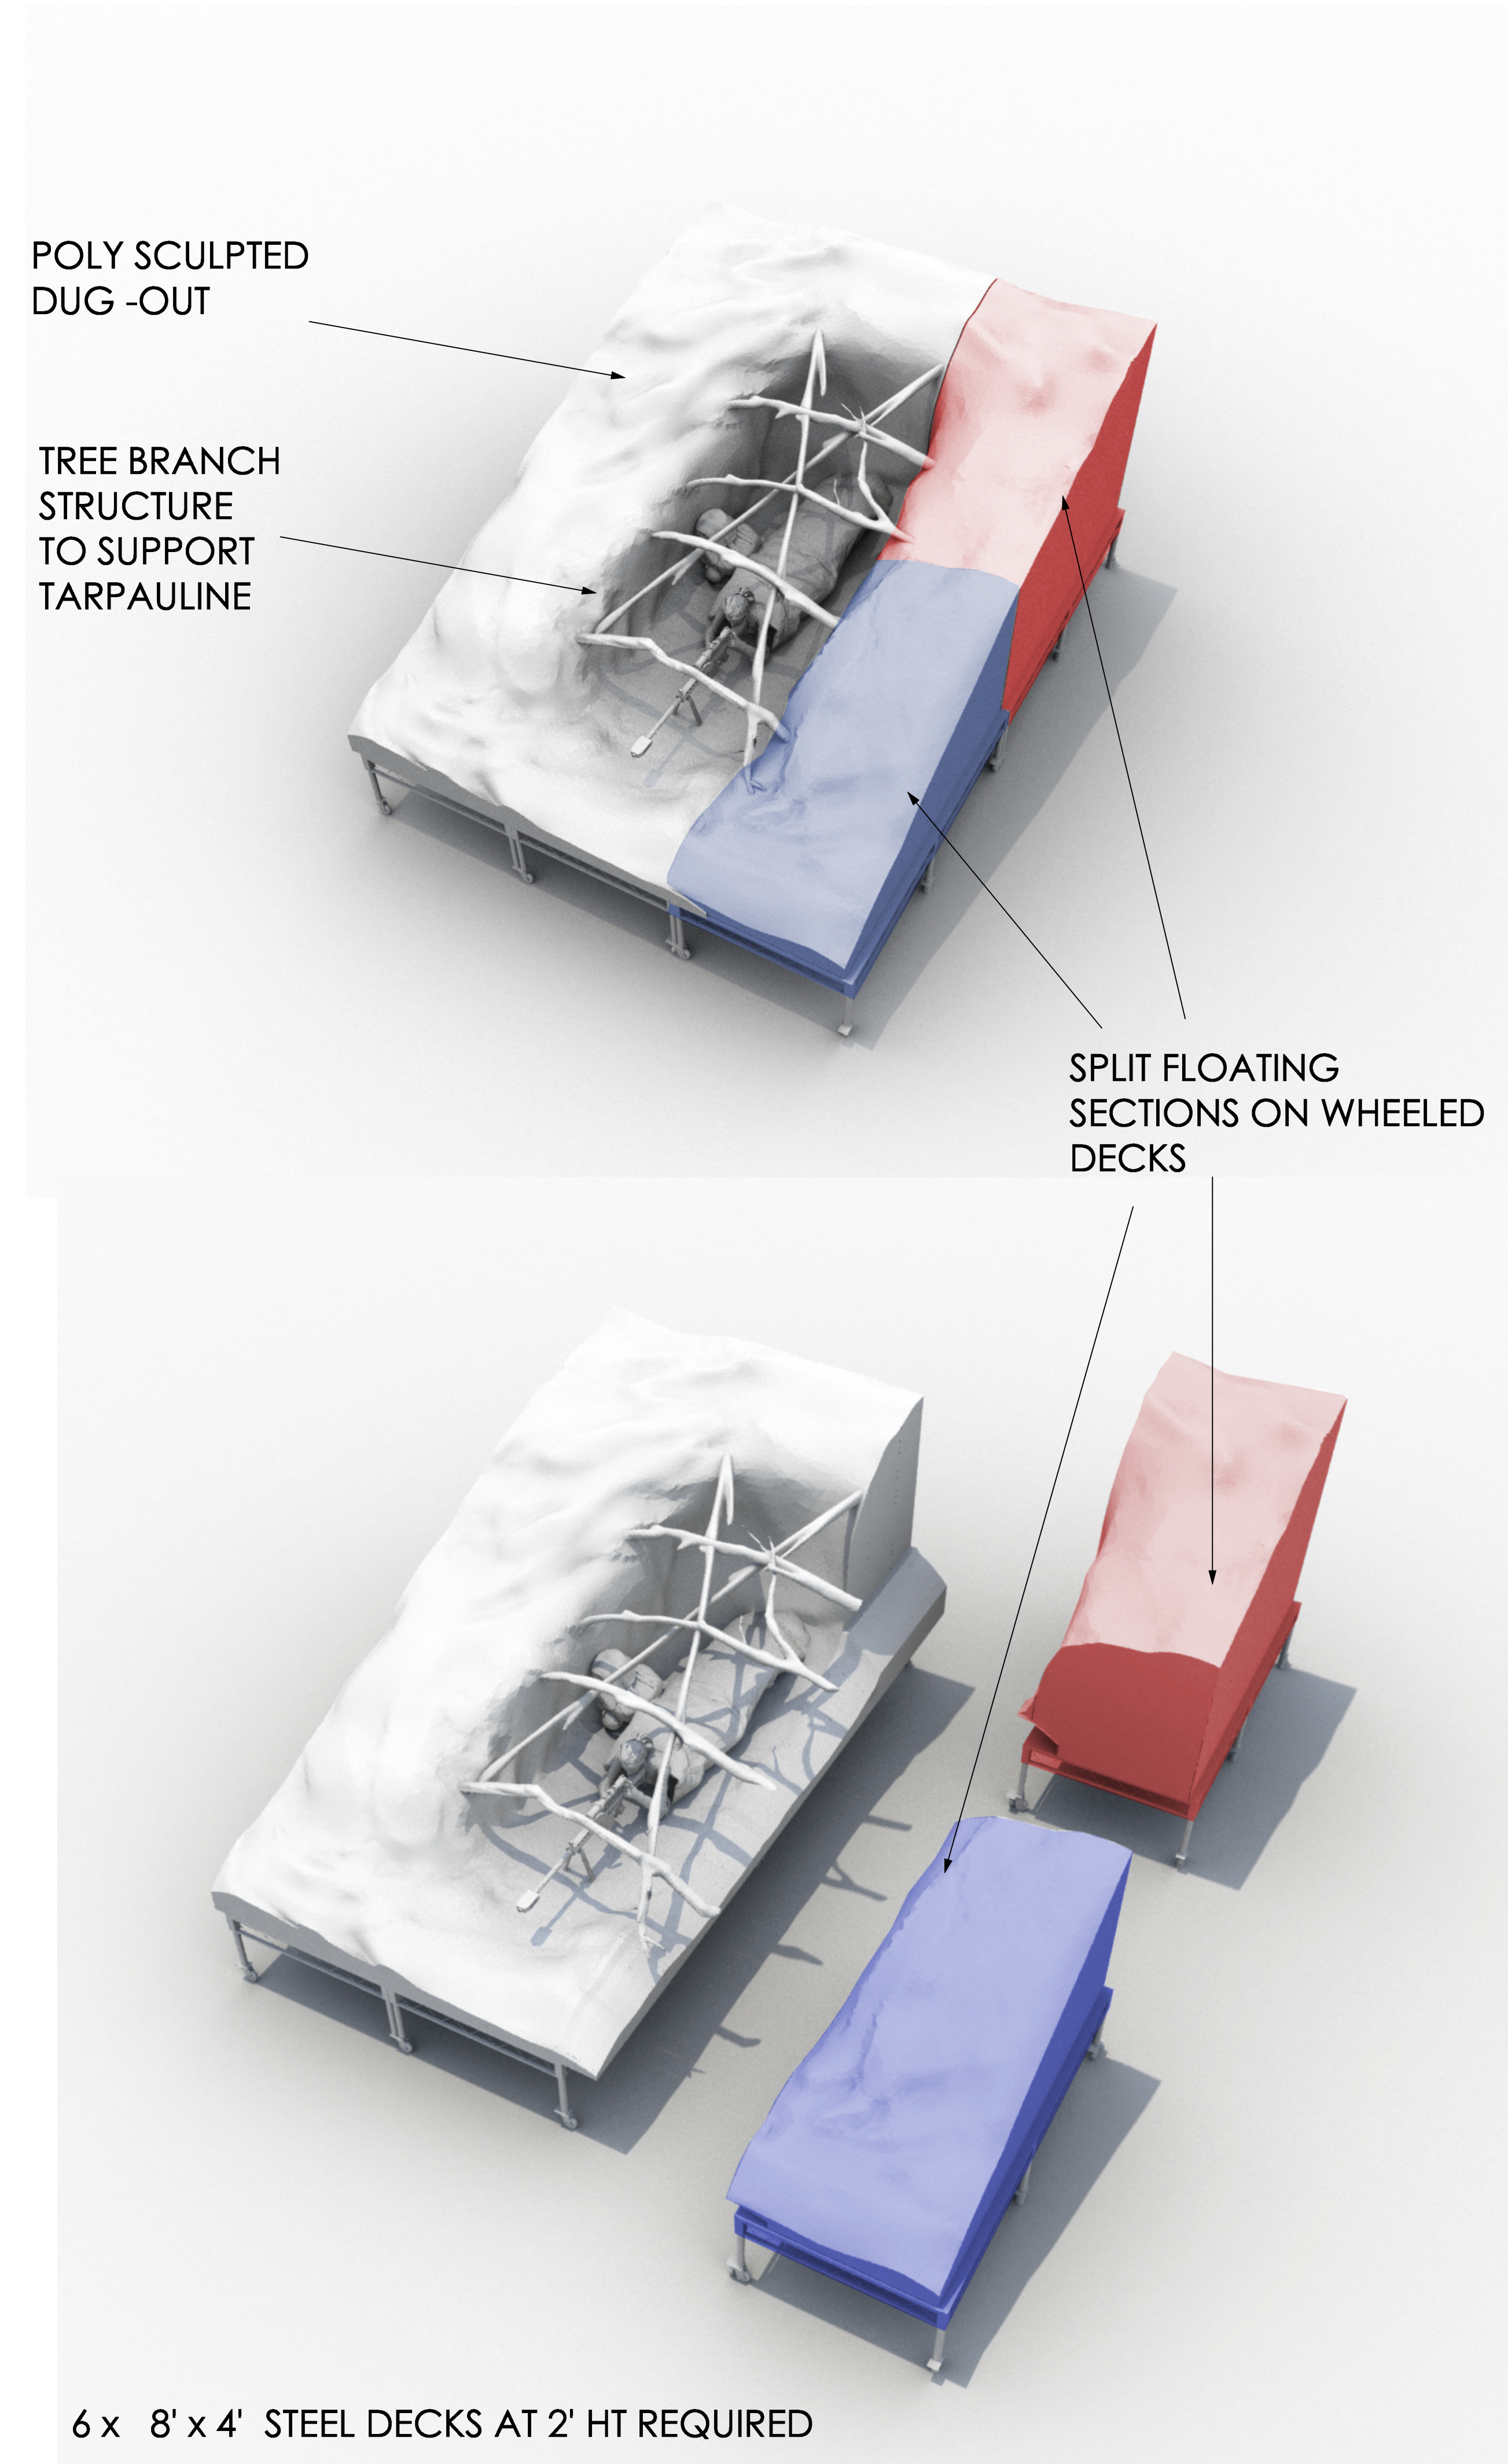


BLACK BRANCH. INT: UNKNOWN SUBTERRANEAN LOCATION

PLANS & ELEVATIONS

SCALE 1/2" : 1'-0"

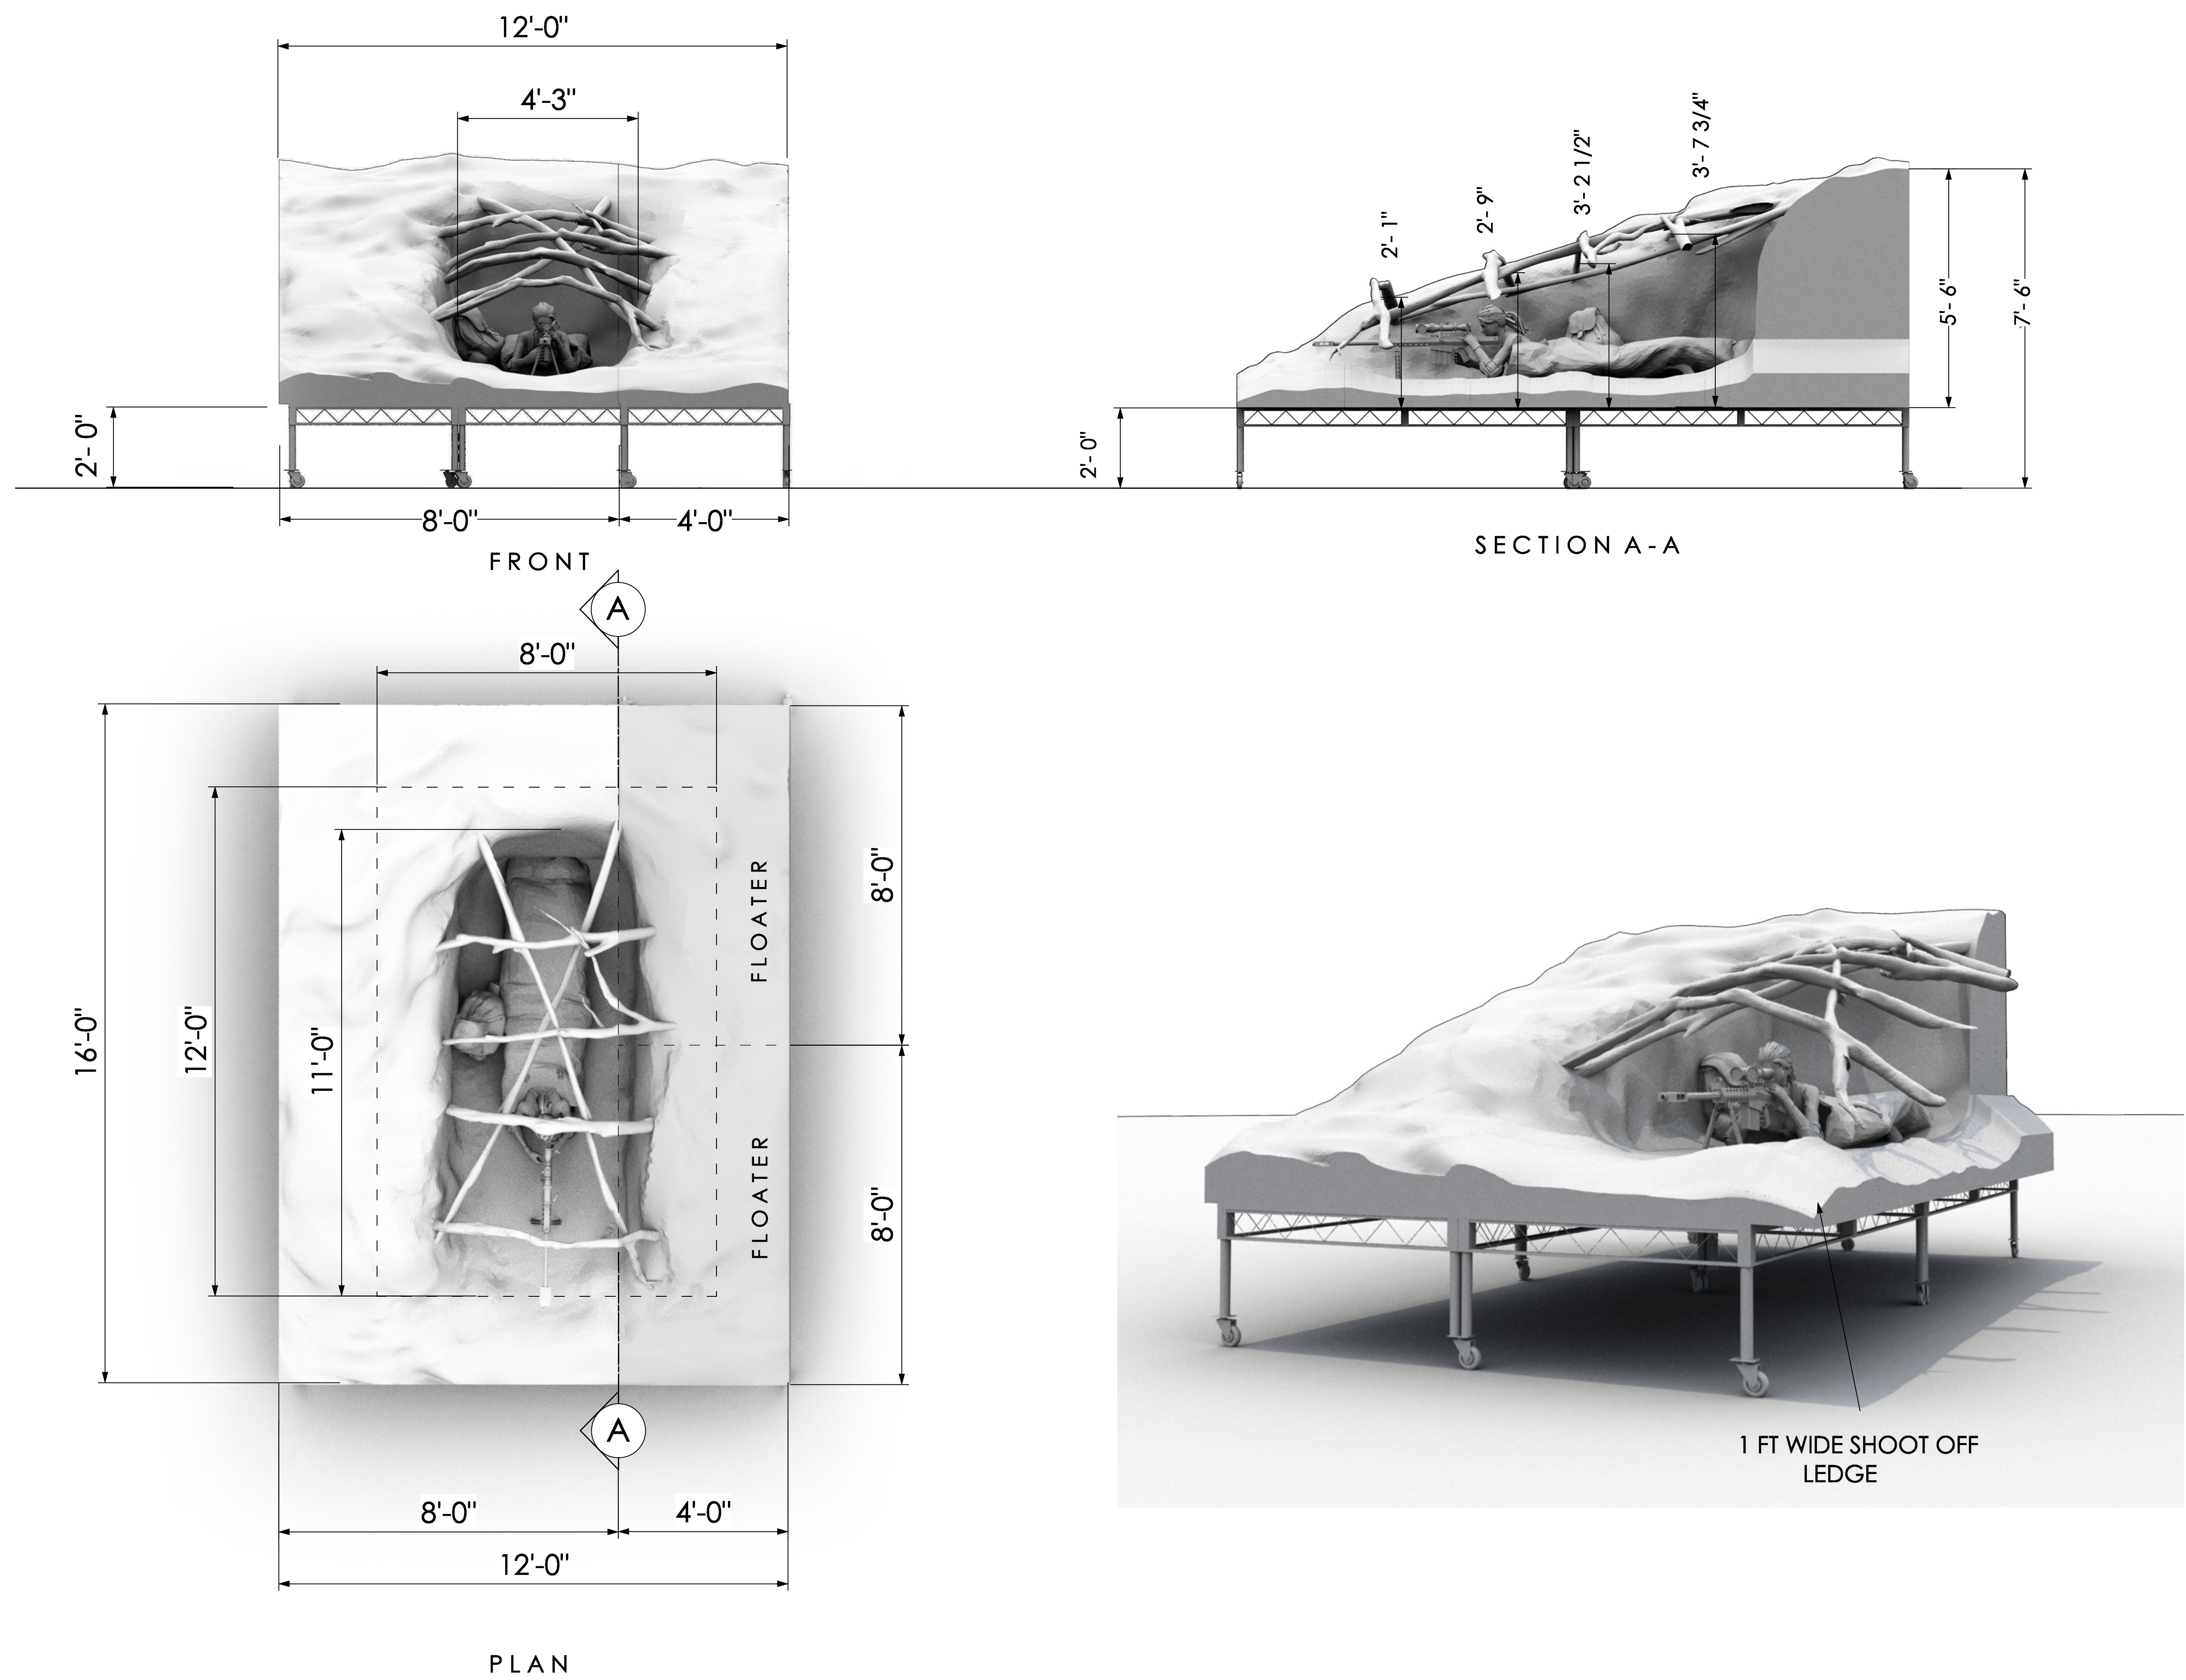



POLY SCULPT AND TREE BRANCH FRAME AS PER SCULPTORS




CAMOUFLAGE TARPAULIN WITH CUT OUT AS PER SET DECK




GROUND TEXTURE AND CAMOUFLAGE DRESSING AS PER GREENS DEPT

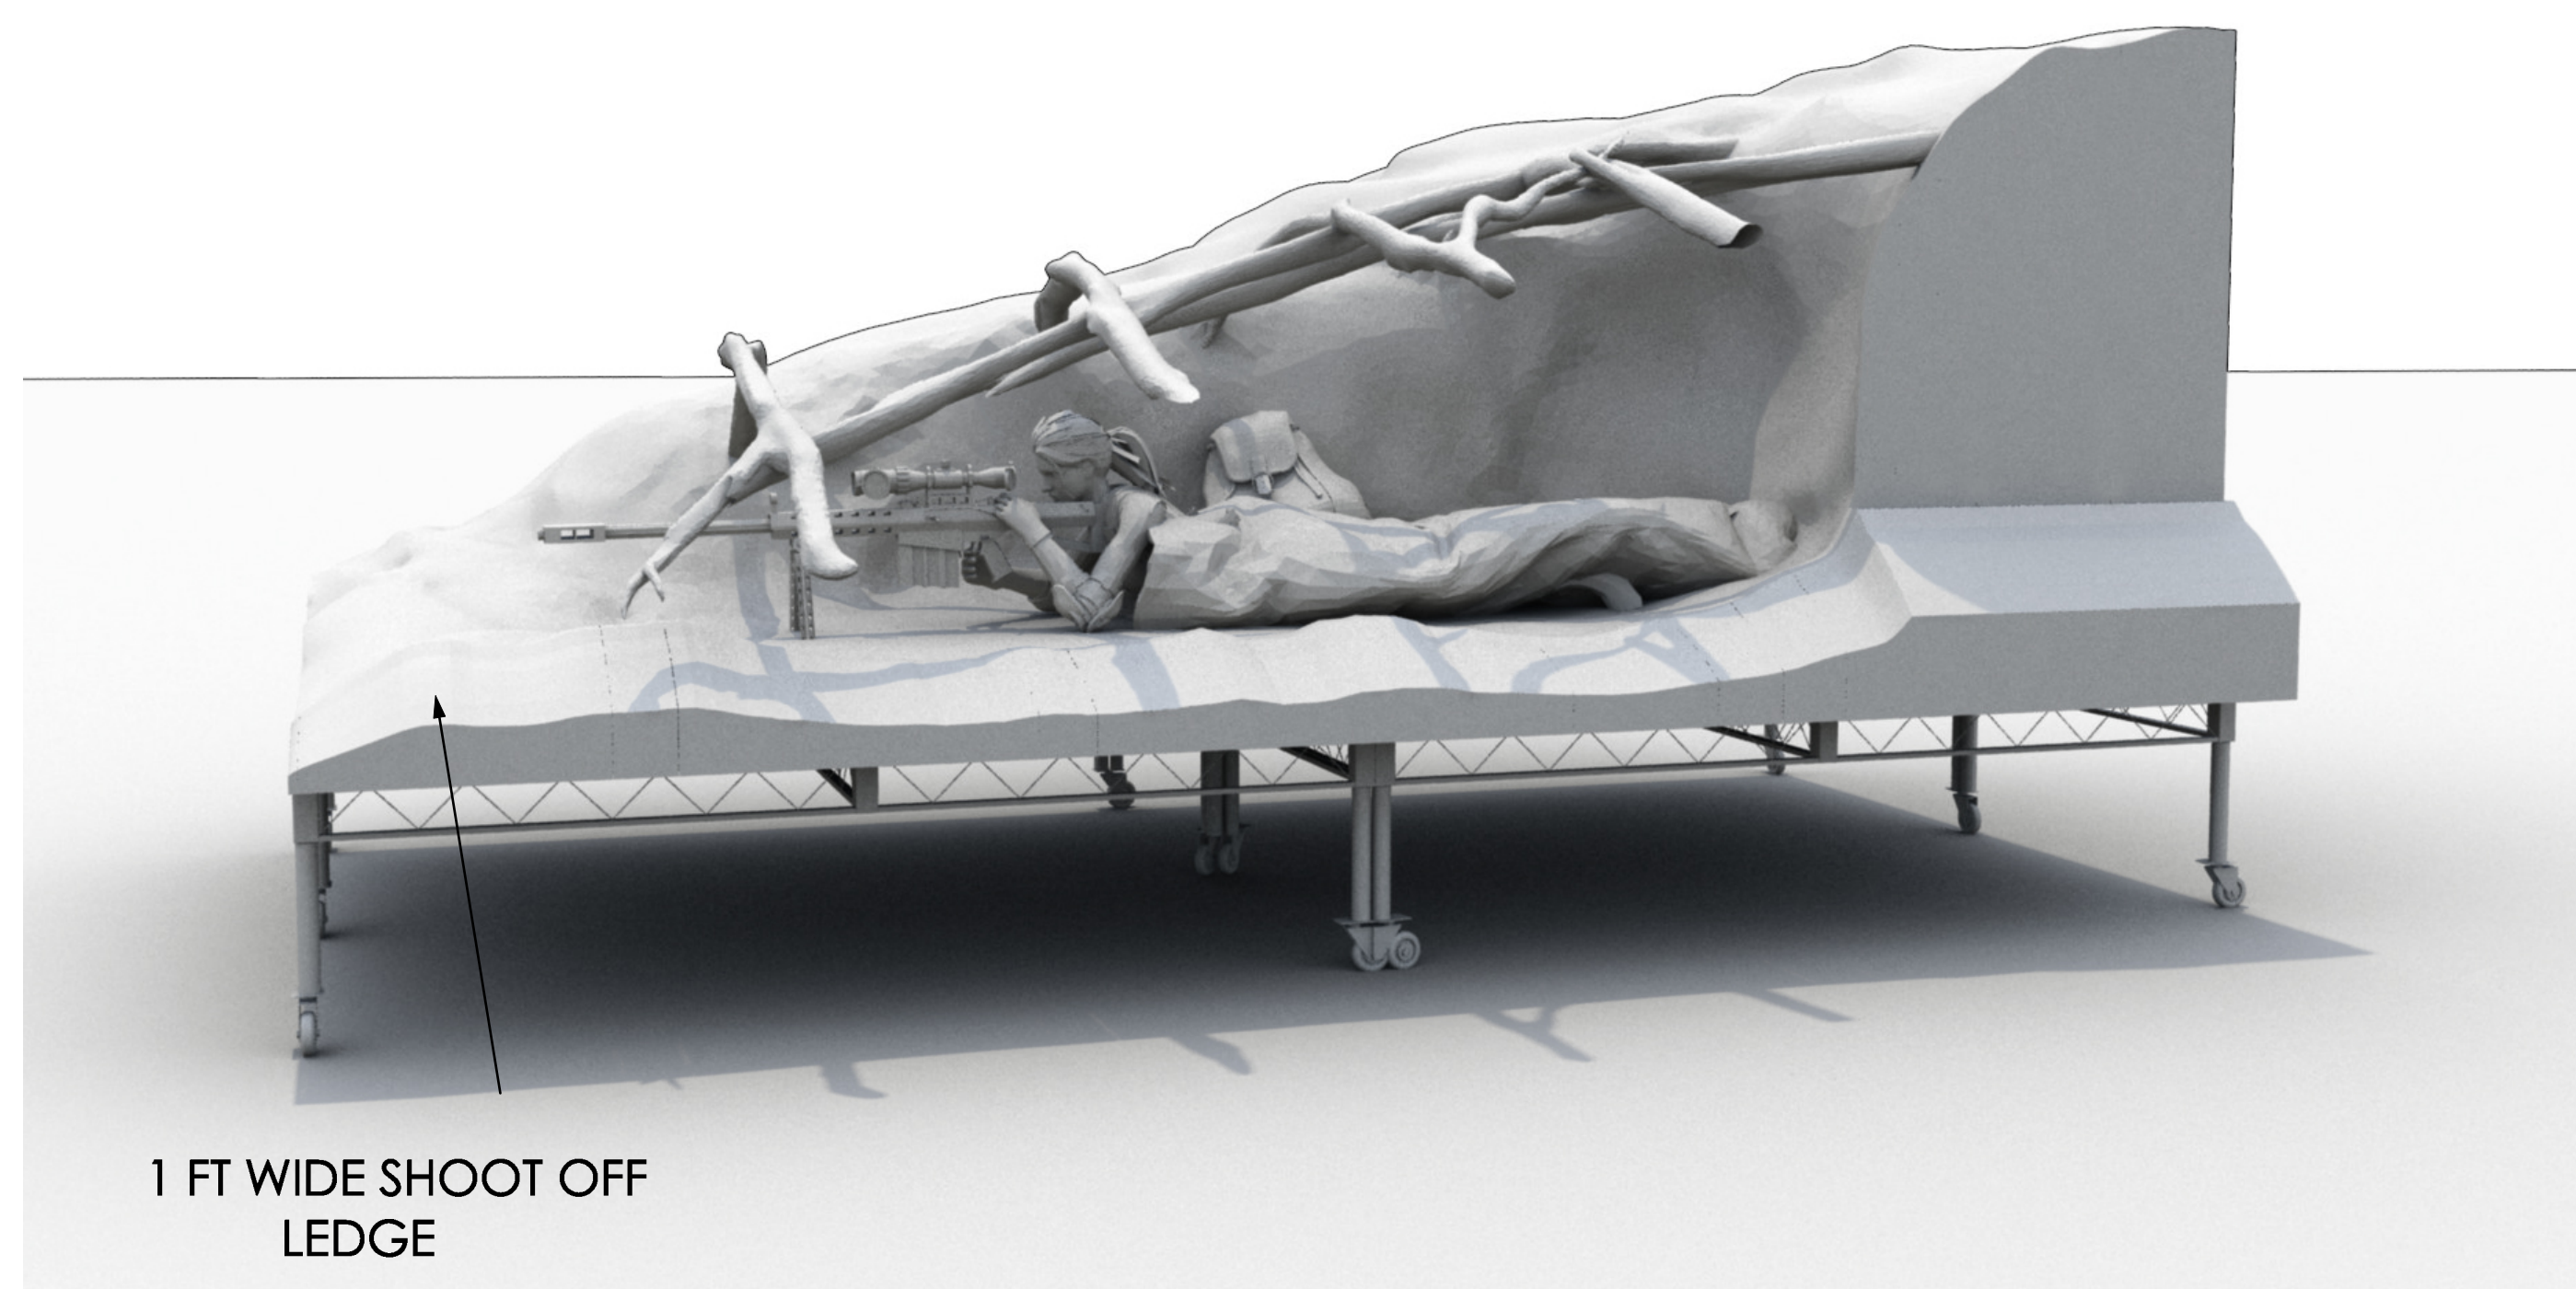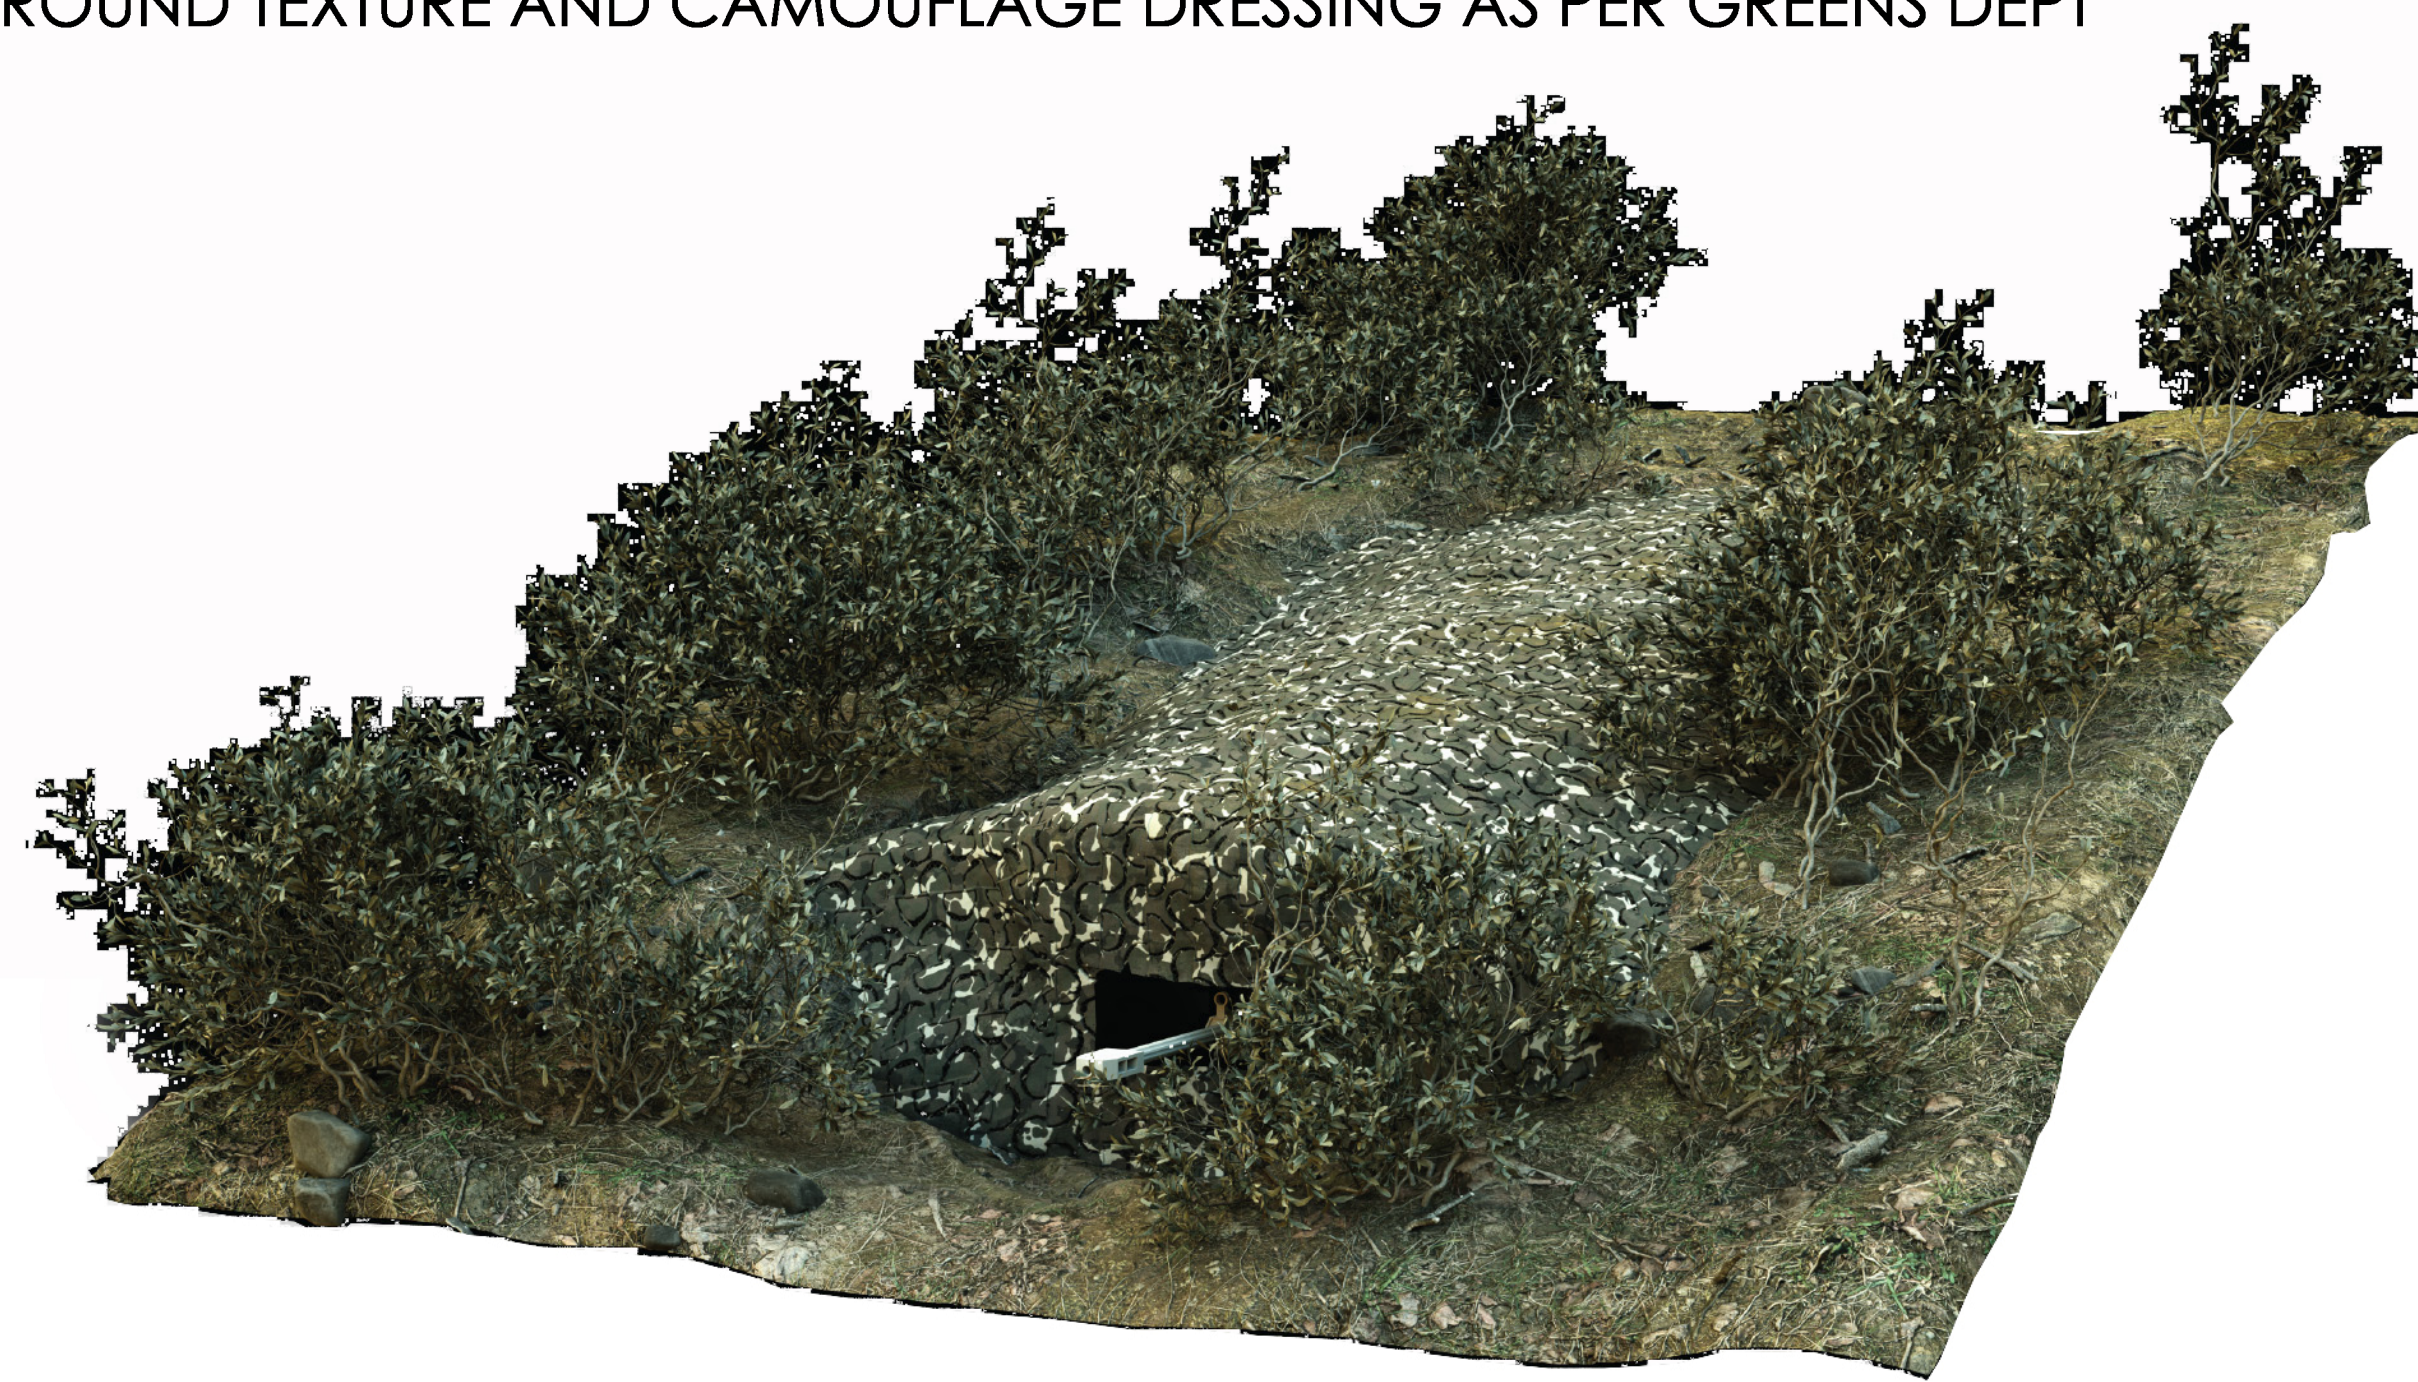

1 FT WIDE SHOOT OFF LEDGE

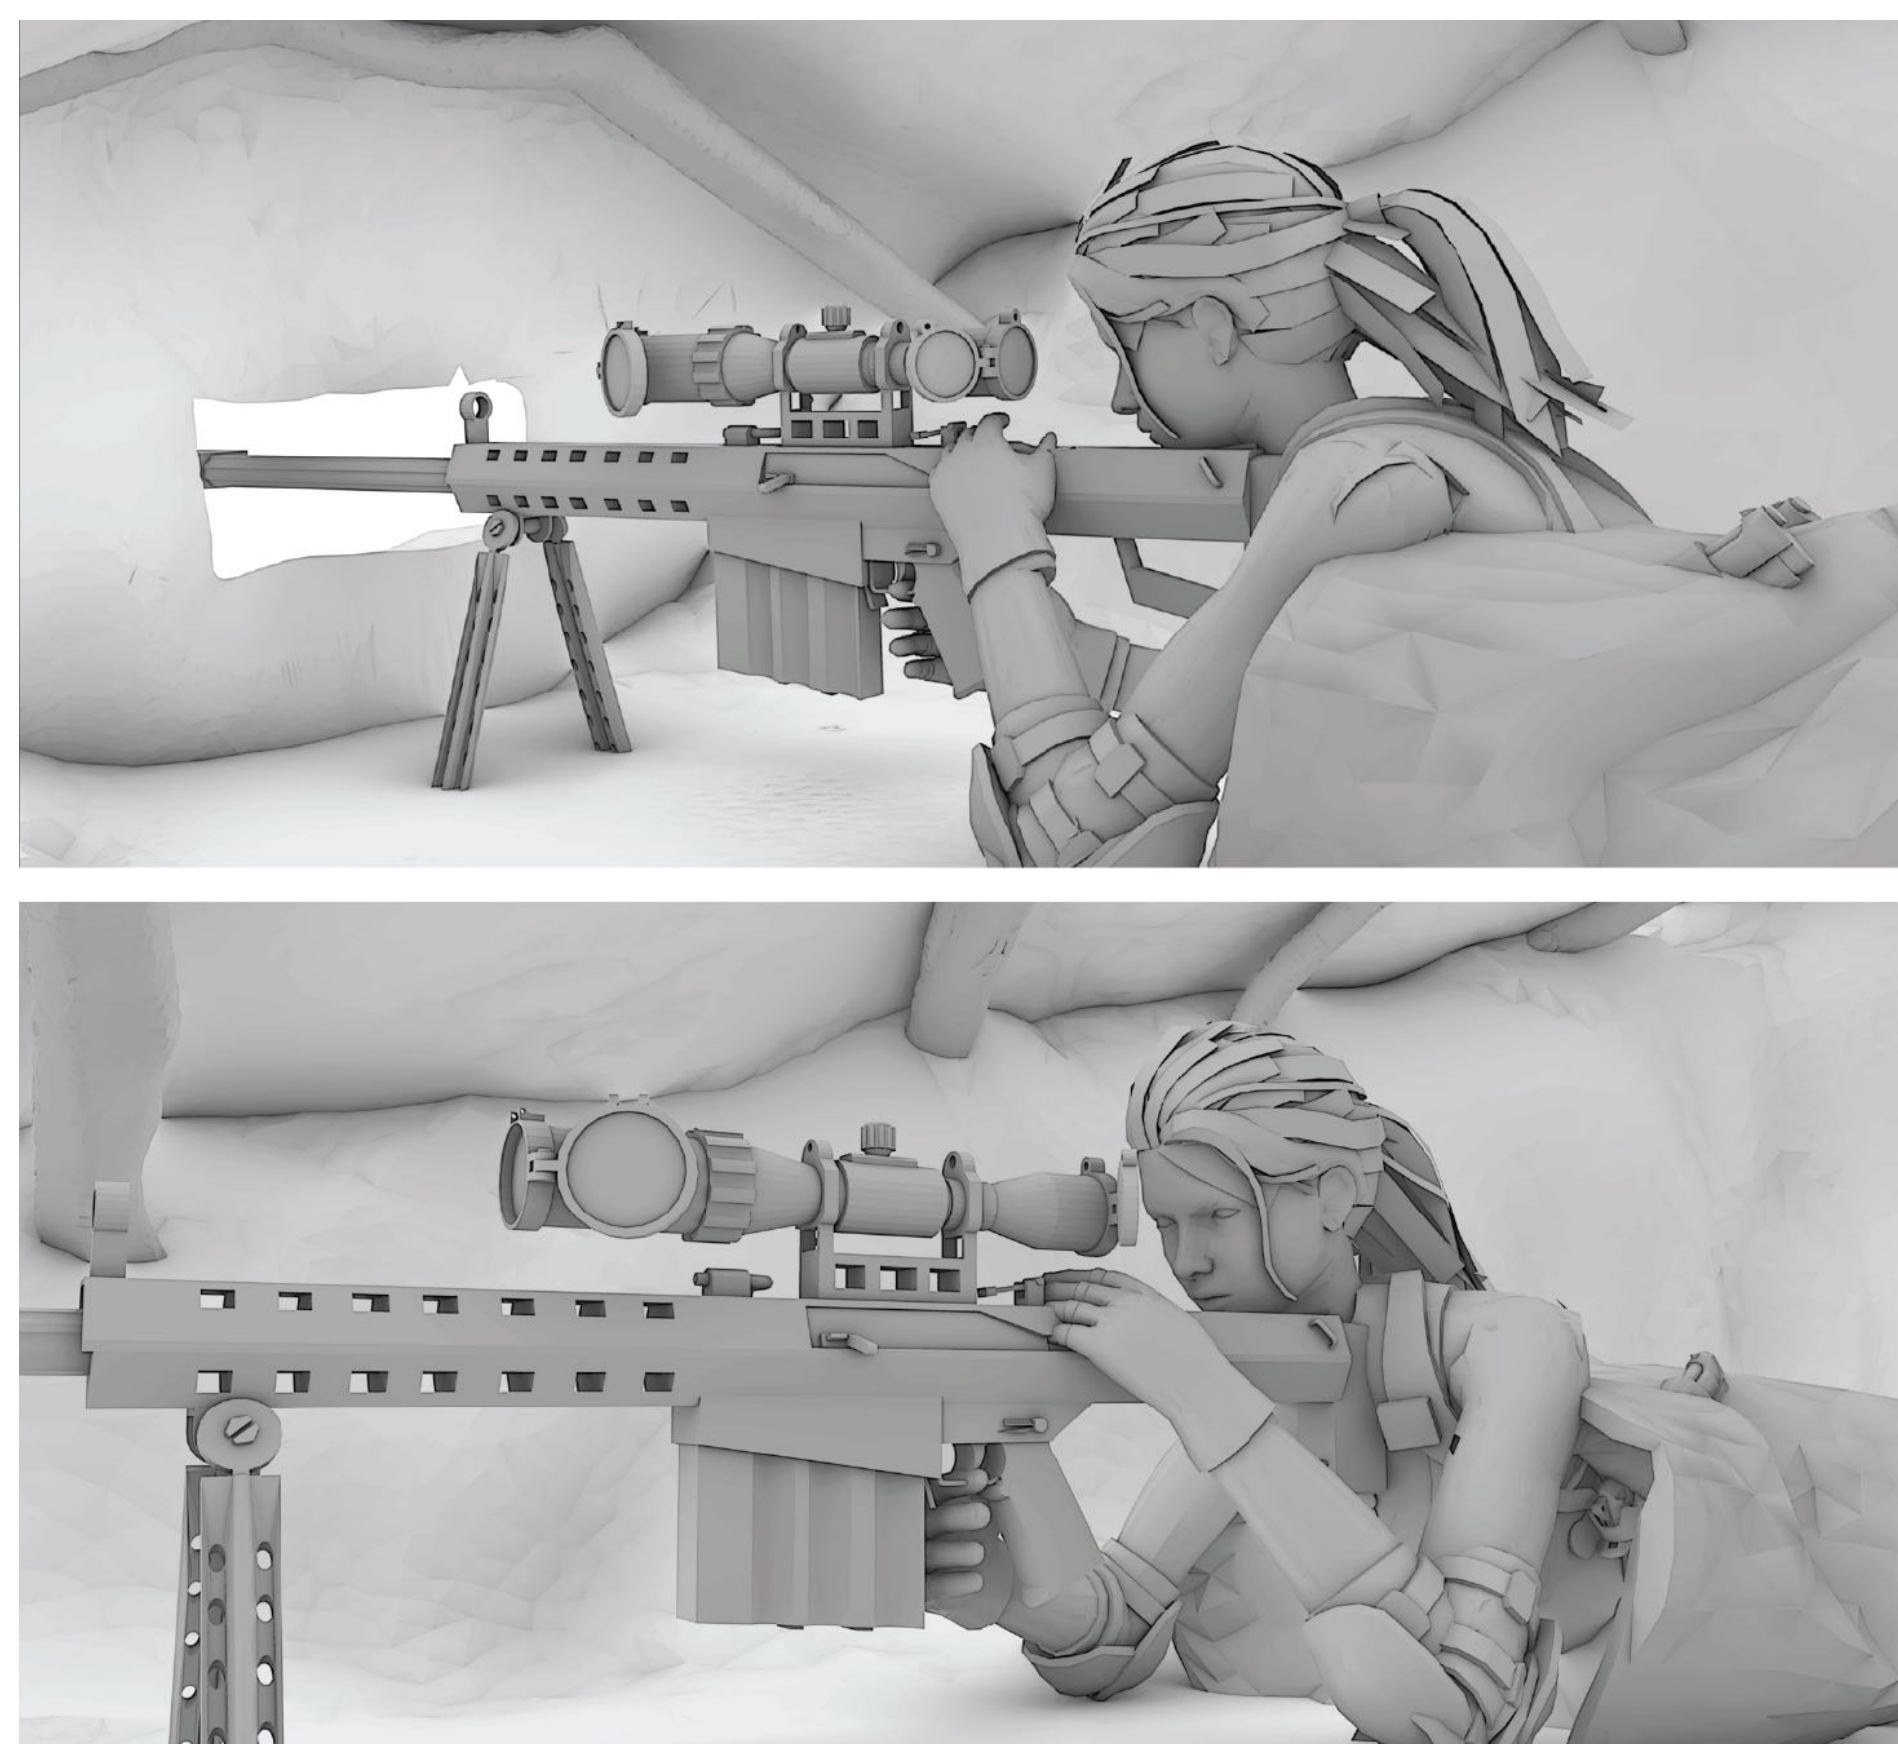

INTERIOR VIEWS

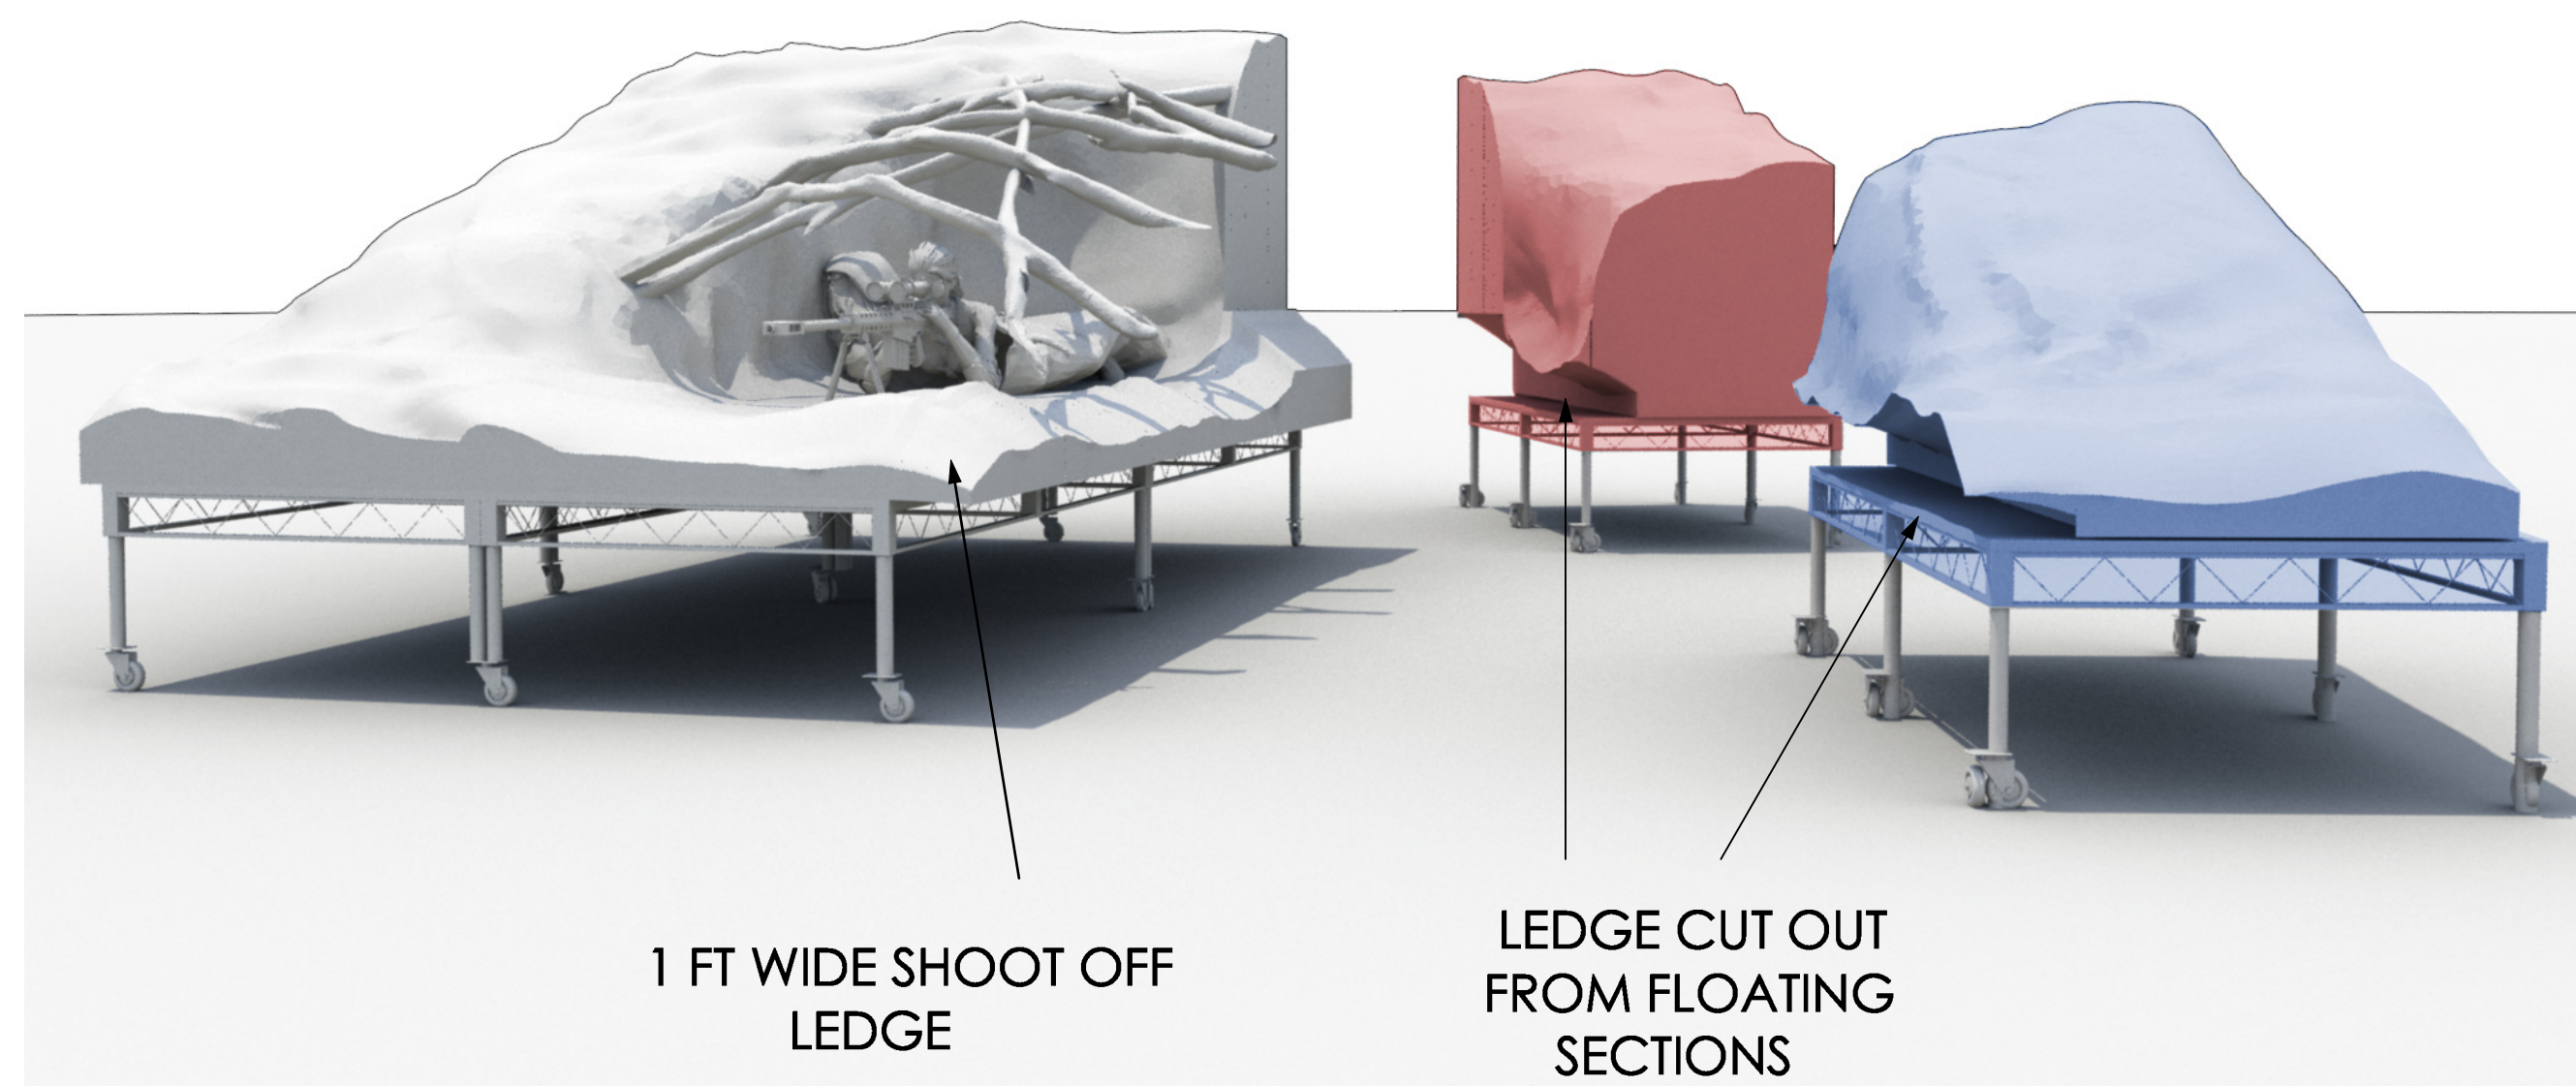

1 FT WIDE SHOOT OFF LEDGE

LEDGE CUT OUT FROM FLOATING SECTIONS

BLACK BRANCH		PRODUCTION DESIGNER: RICK HEINRICHS	SET NUMBER: 001
INT : UNKNOWN SUBTERRANEAN LOCATION		SUPERVISING ART DIRECTOR: DEAN CLEGG	DRAWING NUMBER: 001
PLANS & ELEVATIONS		DATE ISSUED: 17/05/2023	REVISION:
SET LOCATION: Q STAGE	SCALE: 1/2" - 1'-0"	ISSUED BY:	REVISION NUMBER:
DRAWN BY: O.C.	DATE DRAWN: 16/05/2023	APPROVED BY DEAN CLEGG:	REVISION:
CLIMATE: WIND:	ART DEPT:	CLIP/CAMERA:	DIRECTOR:
CARPENTERS:	PAINT:	GRIPPER:	PRODUCER:
PAINTERS:	SET DEC:	GRIPS:	PRODUCTION:
PLASTERERS:	GRAPHICS:	PRAC. SWAN:	ADD:
METAL:	PROPS:	ELECT. BIGGERS:	LOCATIONS:
CLIMAT. BIGGERS:	PROPMAKERS:	SFX:	HEALTH AND SAFETY:
SCULPTORS:	DRAWES:	VFX:	COVID MANAGER:
STANDS:	STUNTS:	VEHICLES:	
GREENS:	2ND UNIT:		

ALL WORKS IN RELATION TO THIS DRAWING IS TO BE CARRIED OUT IN ACCORDANCE WITH THE "HEALTH AND SAFETY AT WORK 1974" AND ITS SUPPORTING REGULATIONS.