




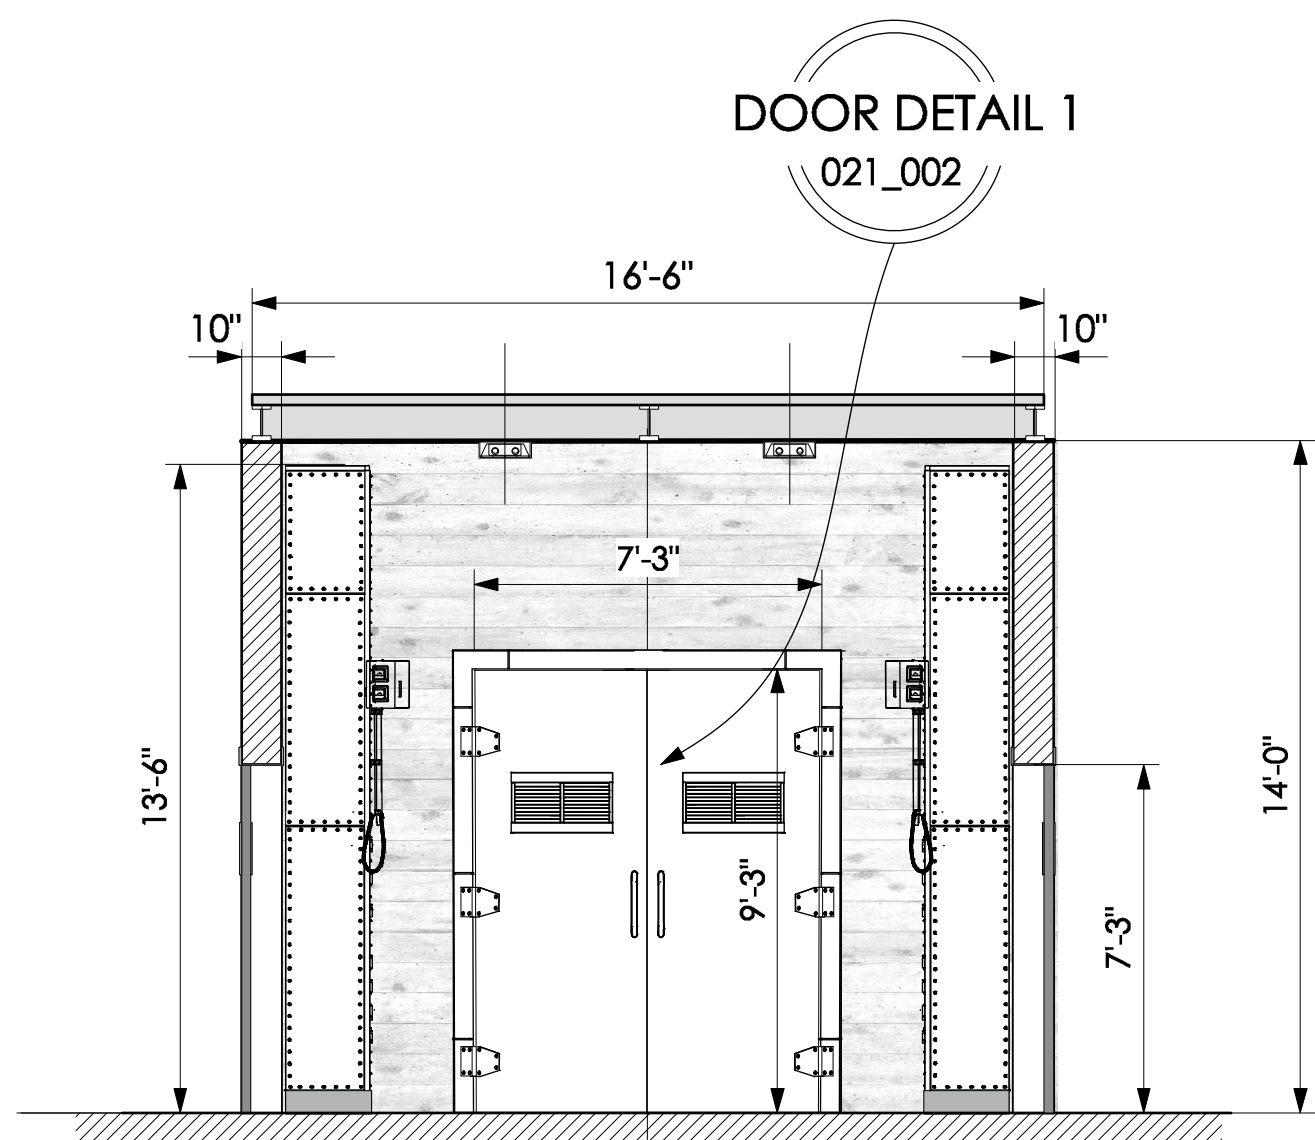


ELEVATION B-B

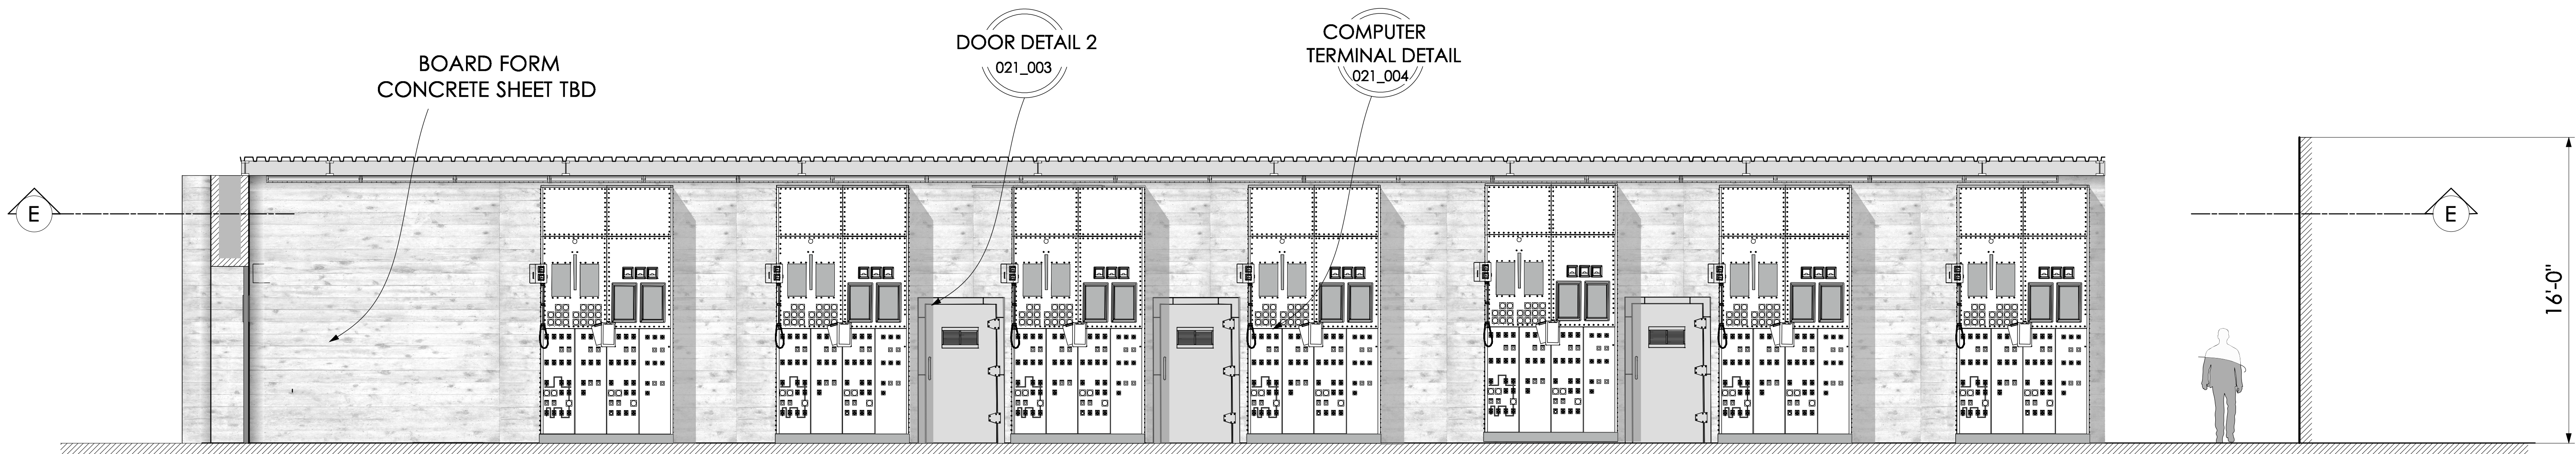


ELEVATION A-A

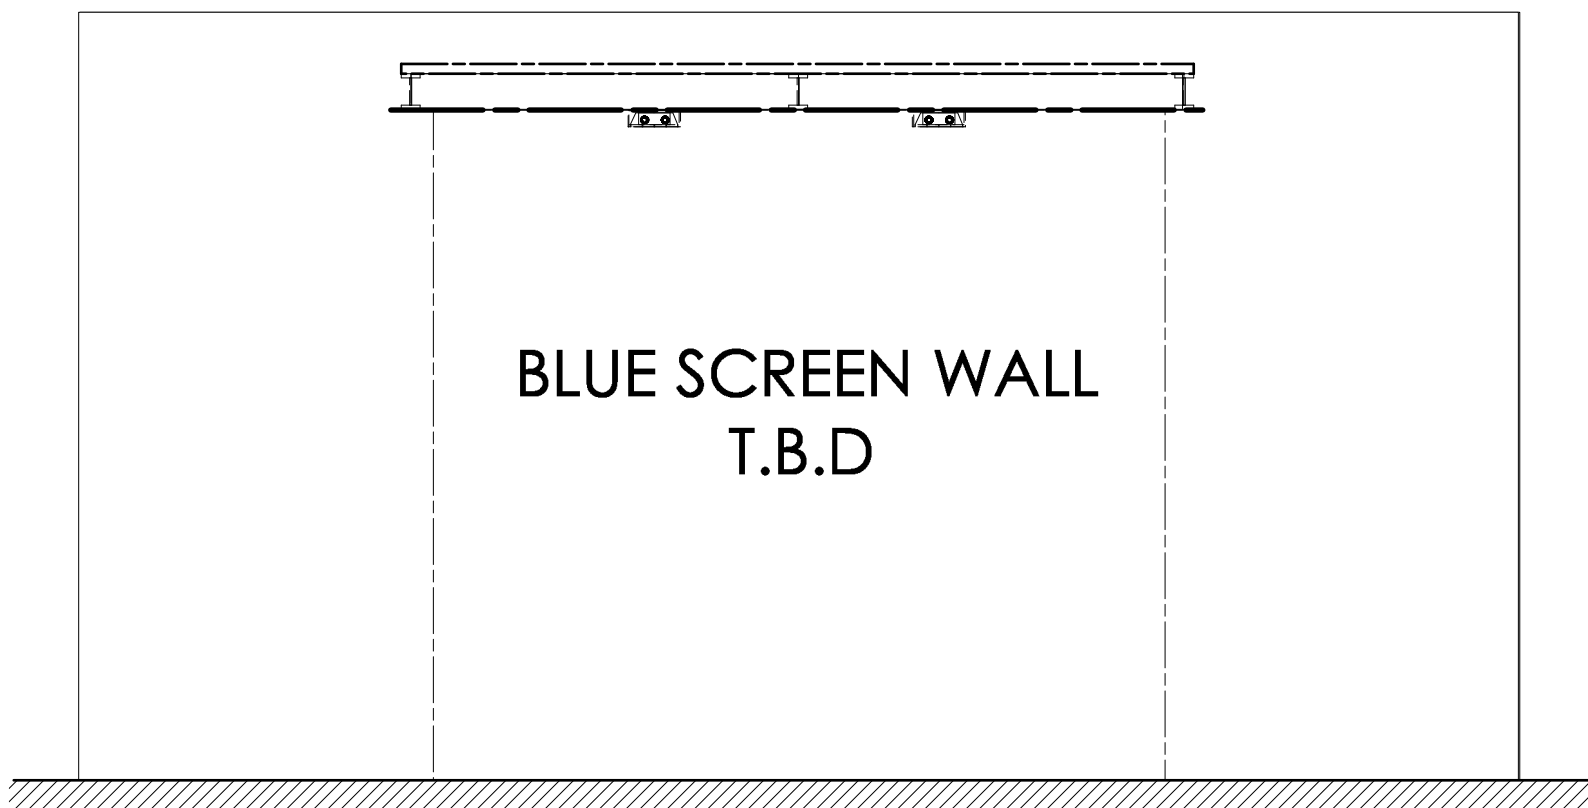

ELEVATION D-D

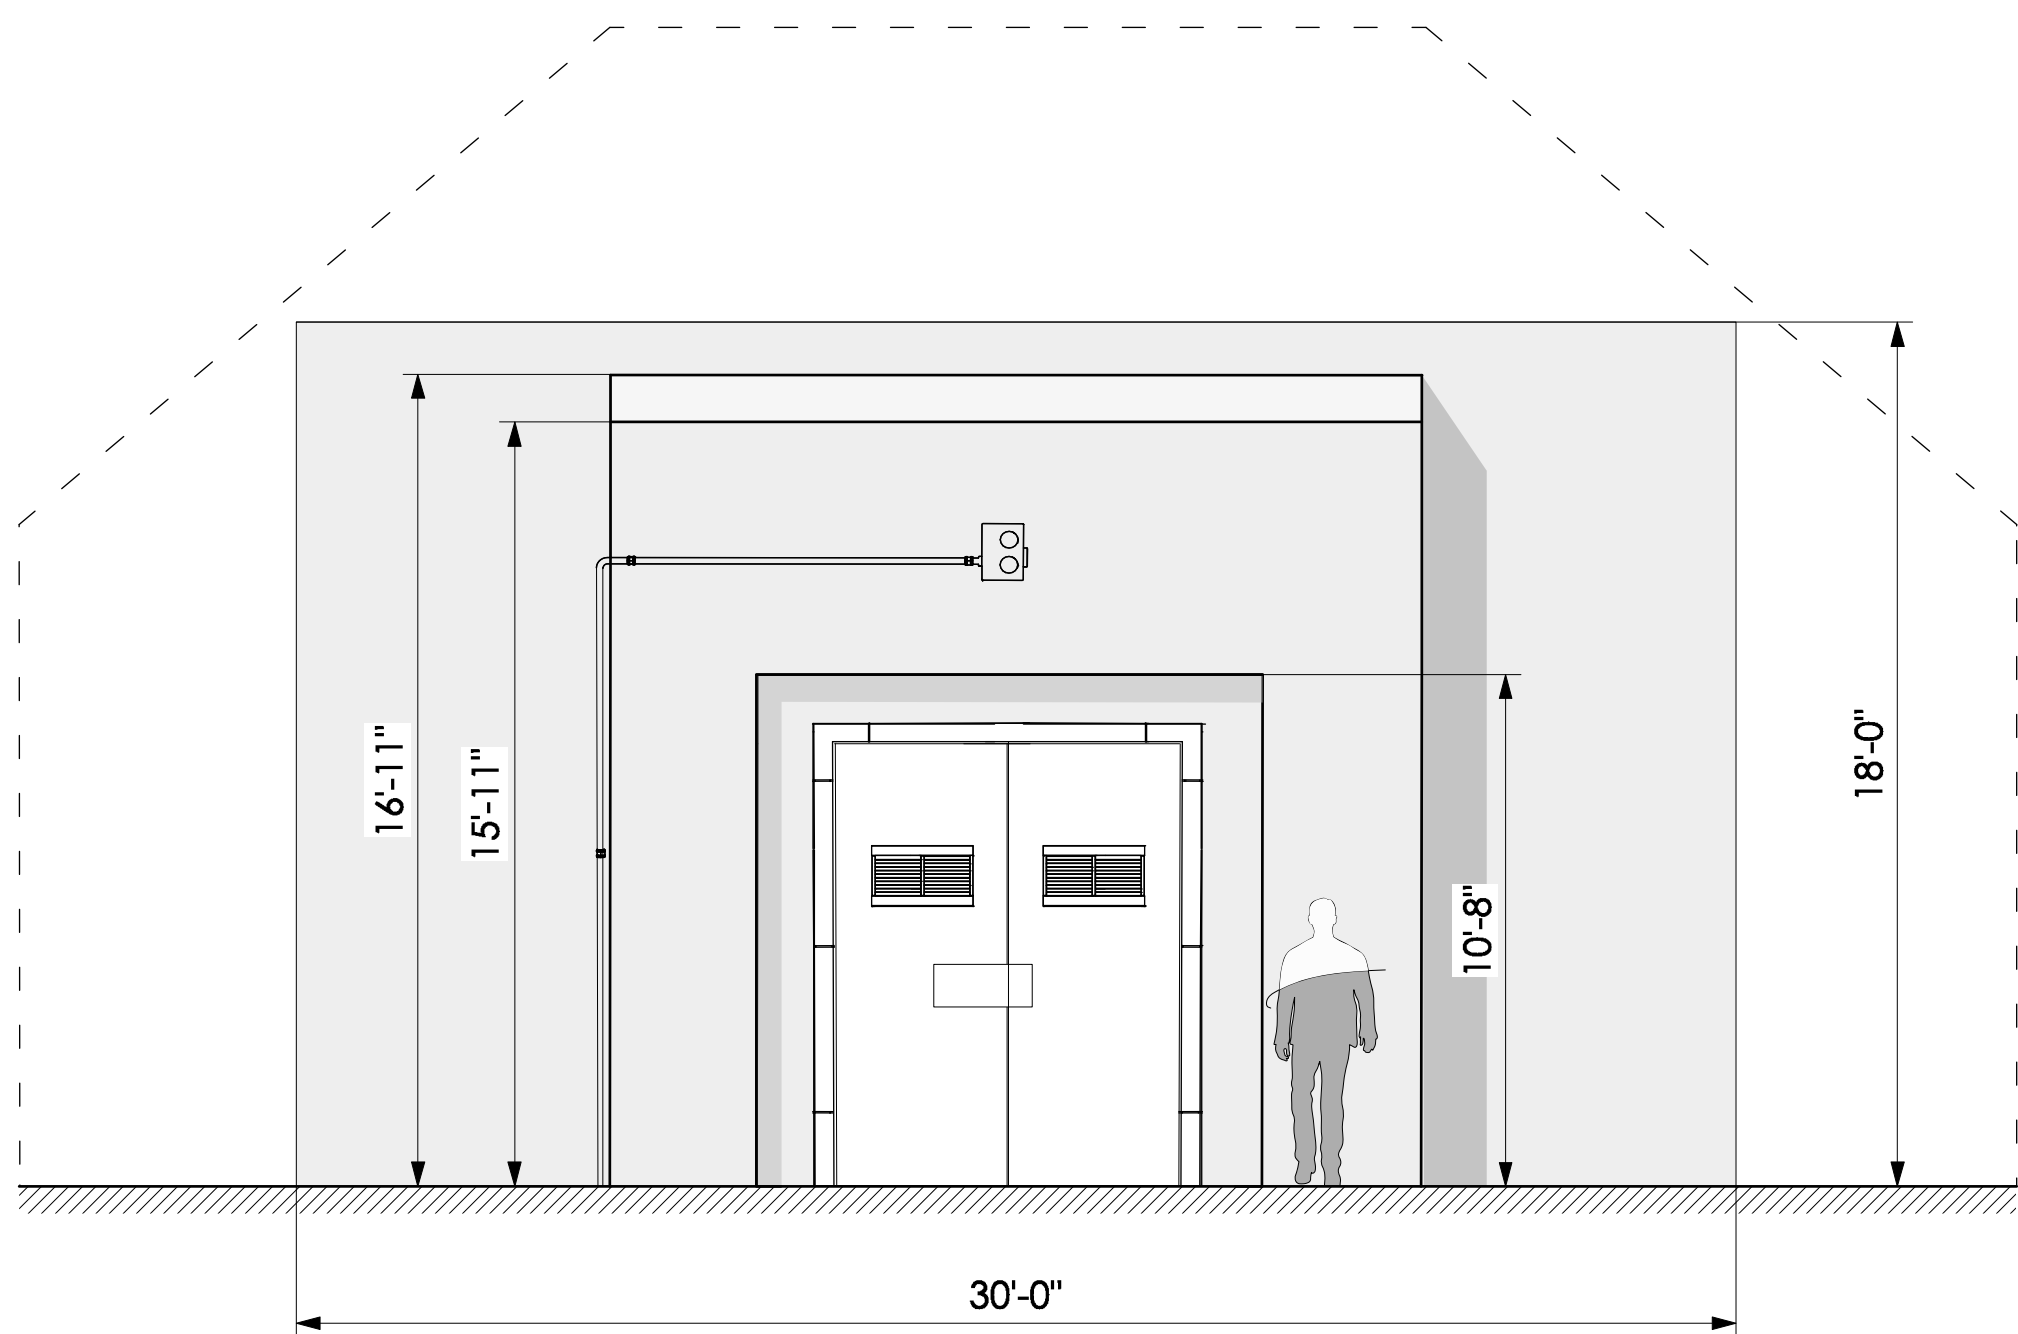


ELEVATION C-C
PARTIAL EXTERIOR ENTRANCE

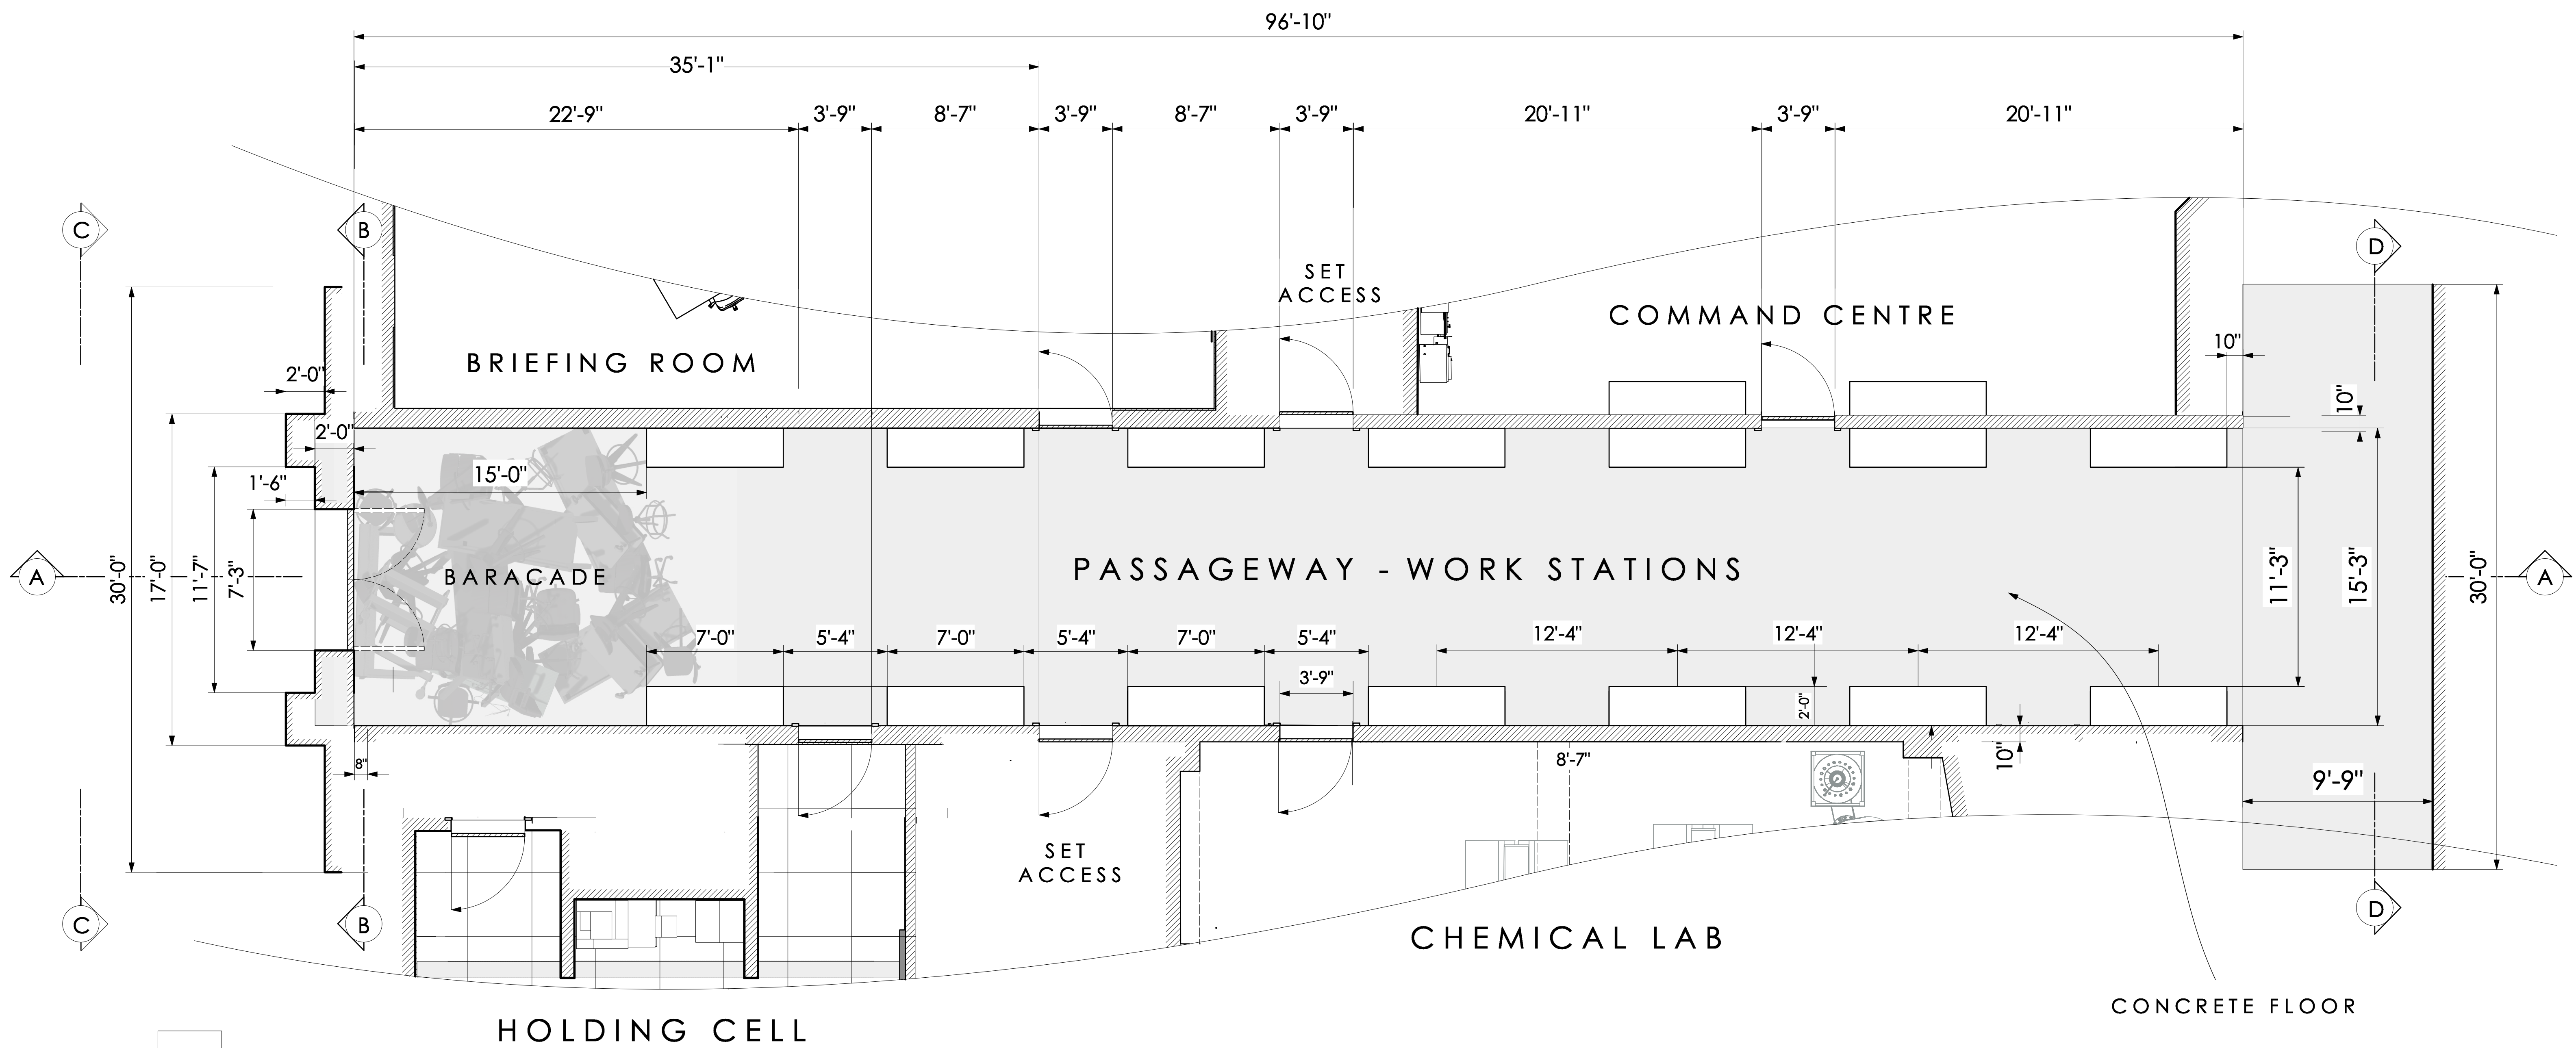

EXTERIOR ENTRANCE MODEL



CORRIDOR VIEW WITH BLUE SCREEN EXTENSION

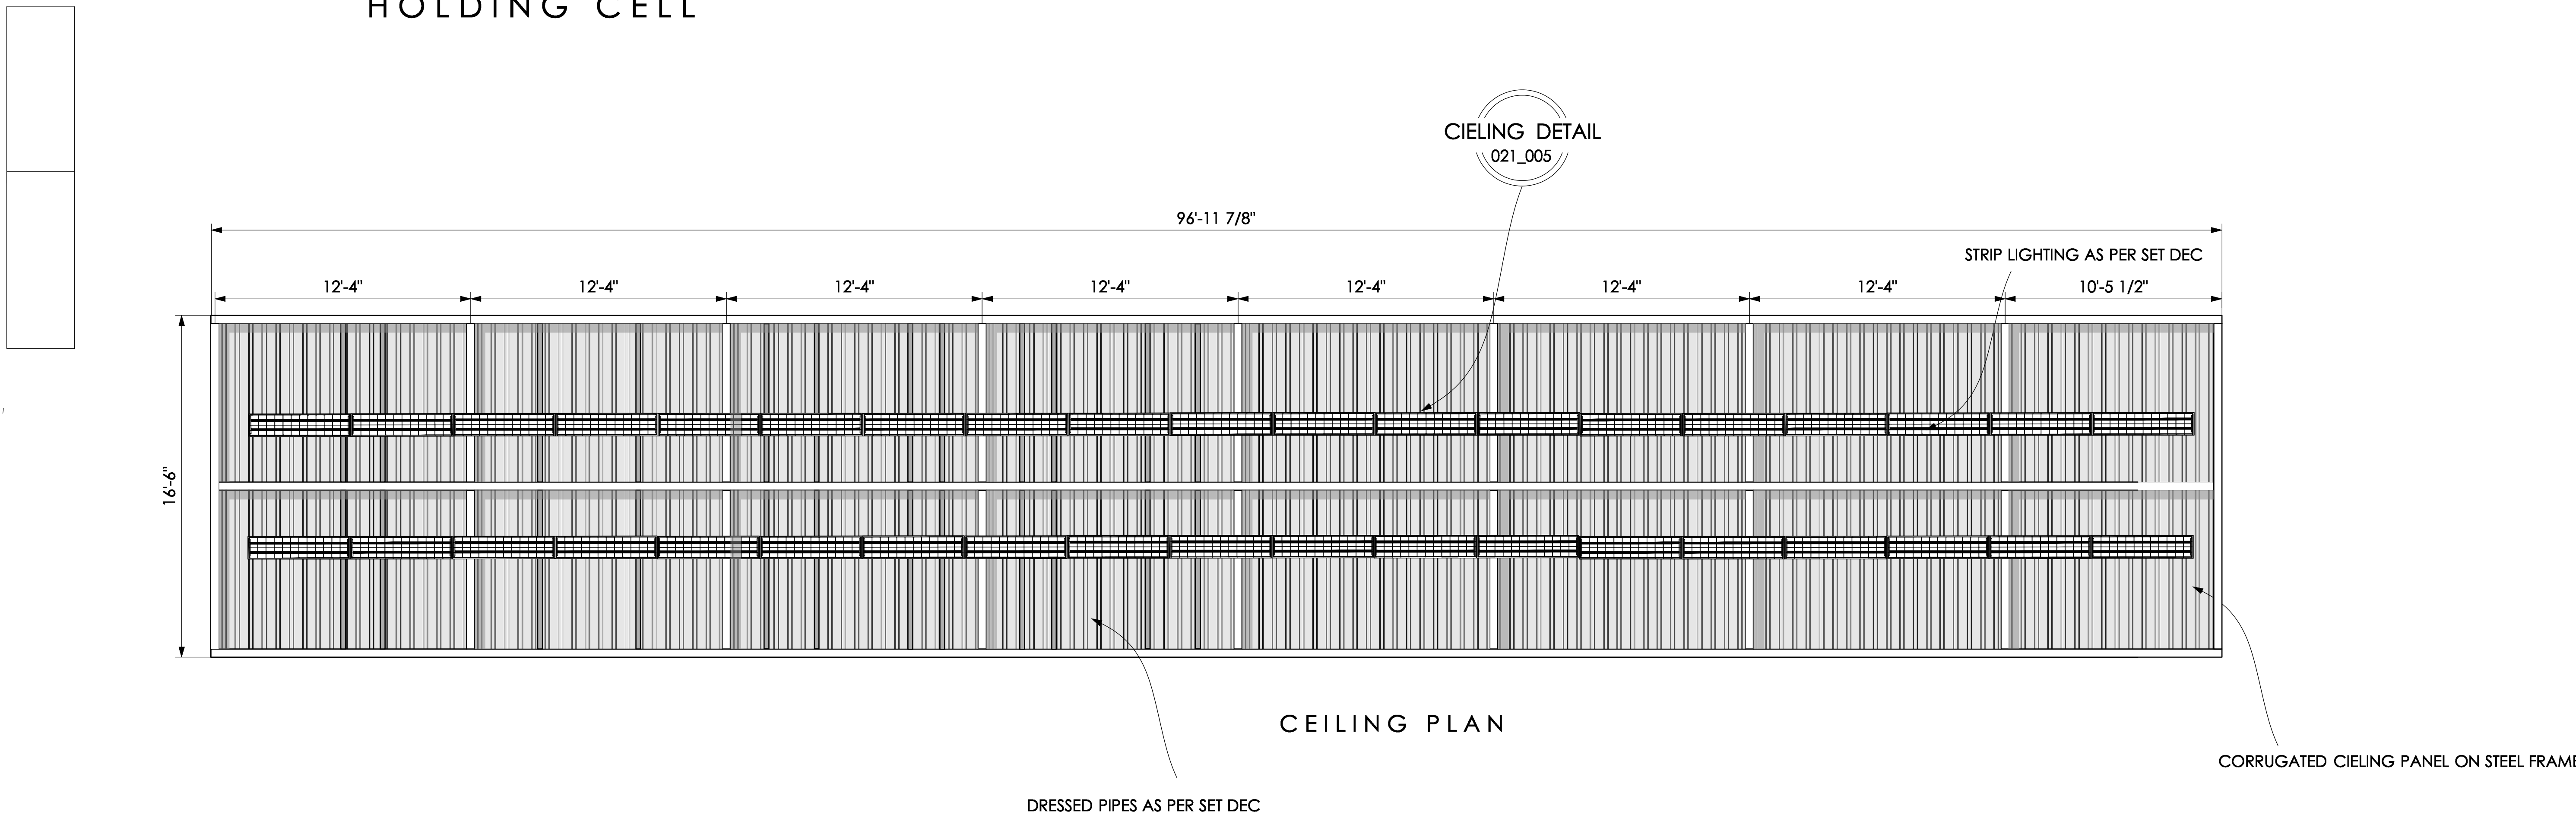

CEILING PLAN

AWAITING SET APPROVAL PACK SIGN OFF

BLACK BRANCH		PRODUCTION DESIGNER: RICK HEINRICHS	SET NUMBER: 121
		SUPERVISING ART DIRECTOR: DEAN CLEGG	DRAWING NUMBER: 001
SET: COMMAND CENTRE INT: PASSAGEWAY			DATE ISSUED: 16/12/22
DETAIL: PLANS & ELEVATIONS			ISSUED BY:
SET LOCATION: Q STAGE		SCALE: 1/4" - 1'-0"	REVISION:
DRAWN BY: O. C.	DATE DRAWN: 16/12/22		
CONSTR. MNGR.	ART DEPT	DOP/CAMERA	DIRECTOR
CARPENTERS	VAD	GAFFER	PRODUCER
PAINTERS	SET DEC	GRIPS	PRODUCTION
PLASTERERS	GRAPHICS	FRAC. SPARK	ADS
METAL	PROPS	ELECT. RIGGERS	LOCATIONS
CONST. RIGGERS	PROPHAKERS	SFX	HEALTH AND SAFETY
SCULPTORS	DRAPES	VFX	COVID MANAGER
STAGS	SCENIC	STUNTS	VEHICLES
	GREENS	2ND UNIT	
ALL WORKS IN RELATION TO THIS DRAWING IS TO BE CARRIED OUT IN ACCORDANCE WITH THE "HEALTH AND SAFETY AT WORK 1974" AND ITS SUPPORTING REGULATIONS.			