




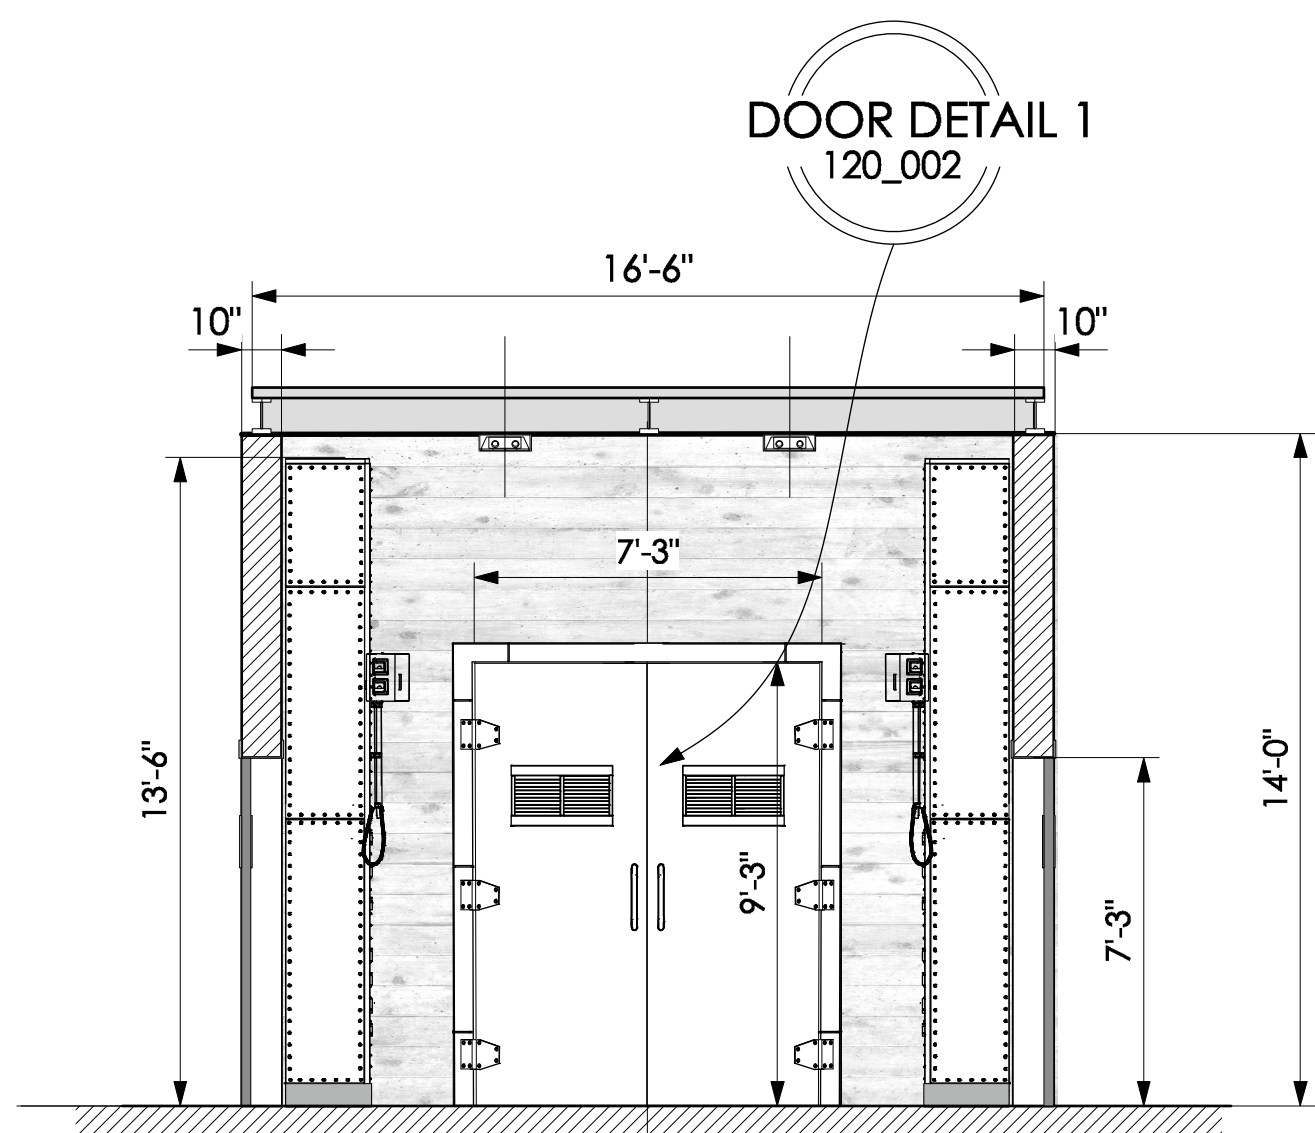


ELEVATION B-B

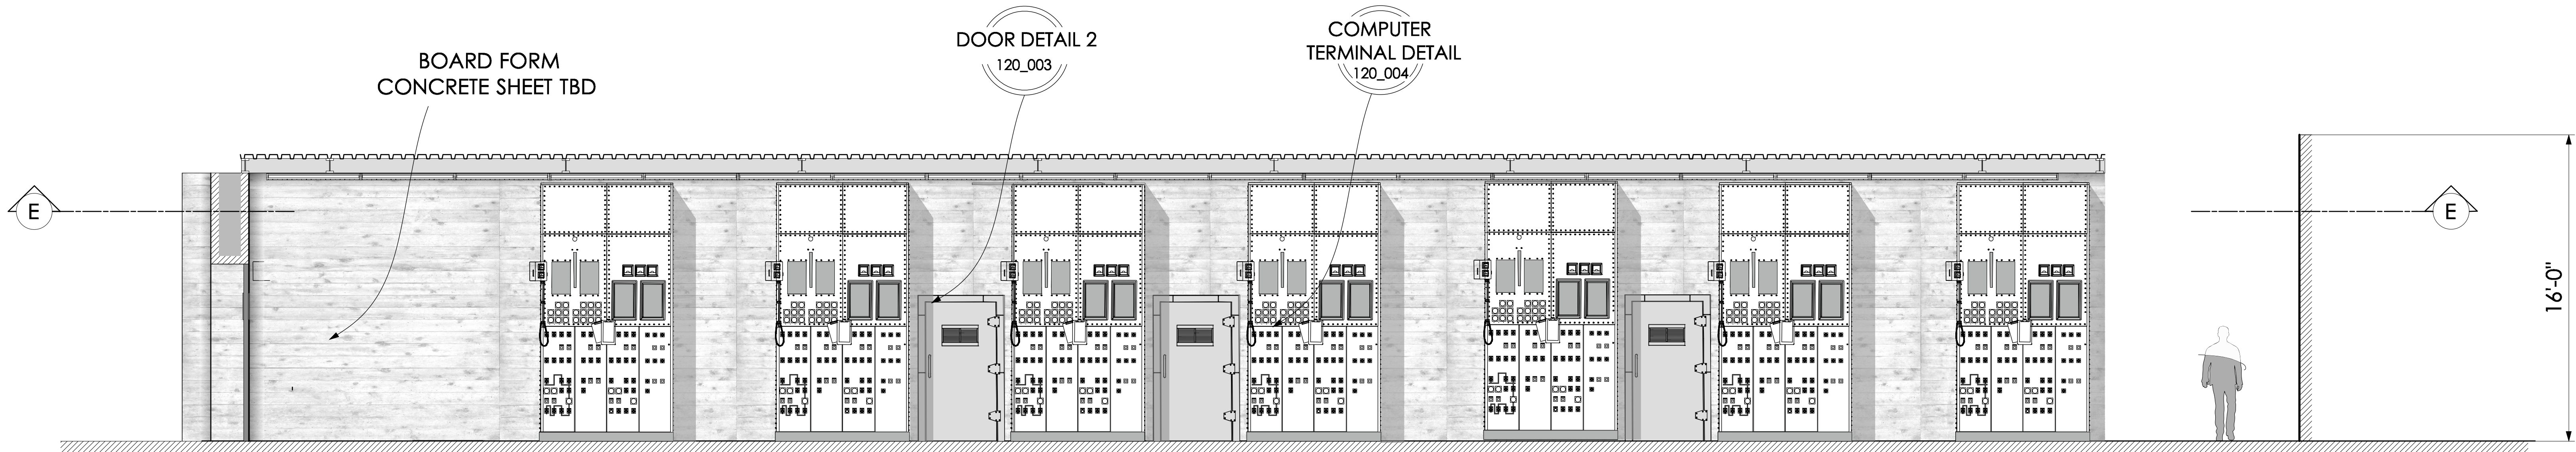


ELEVATION A-A

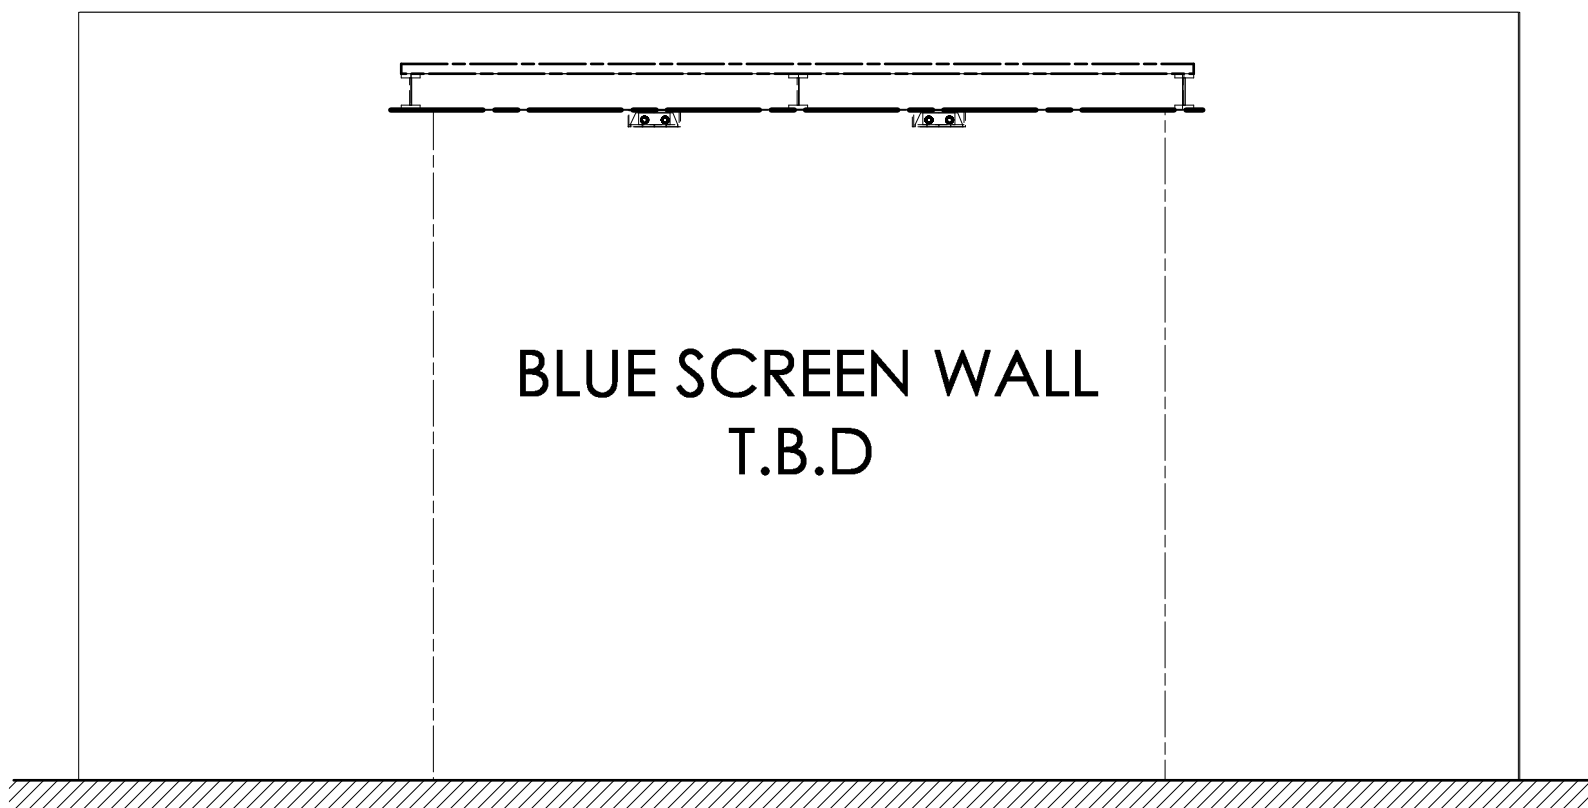

ELEVATION D-D

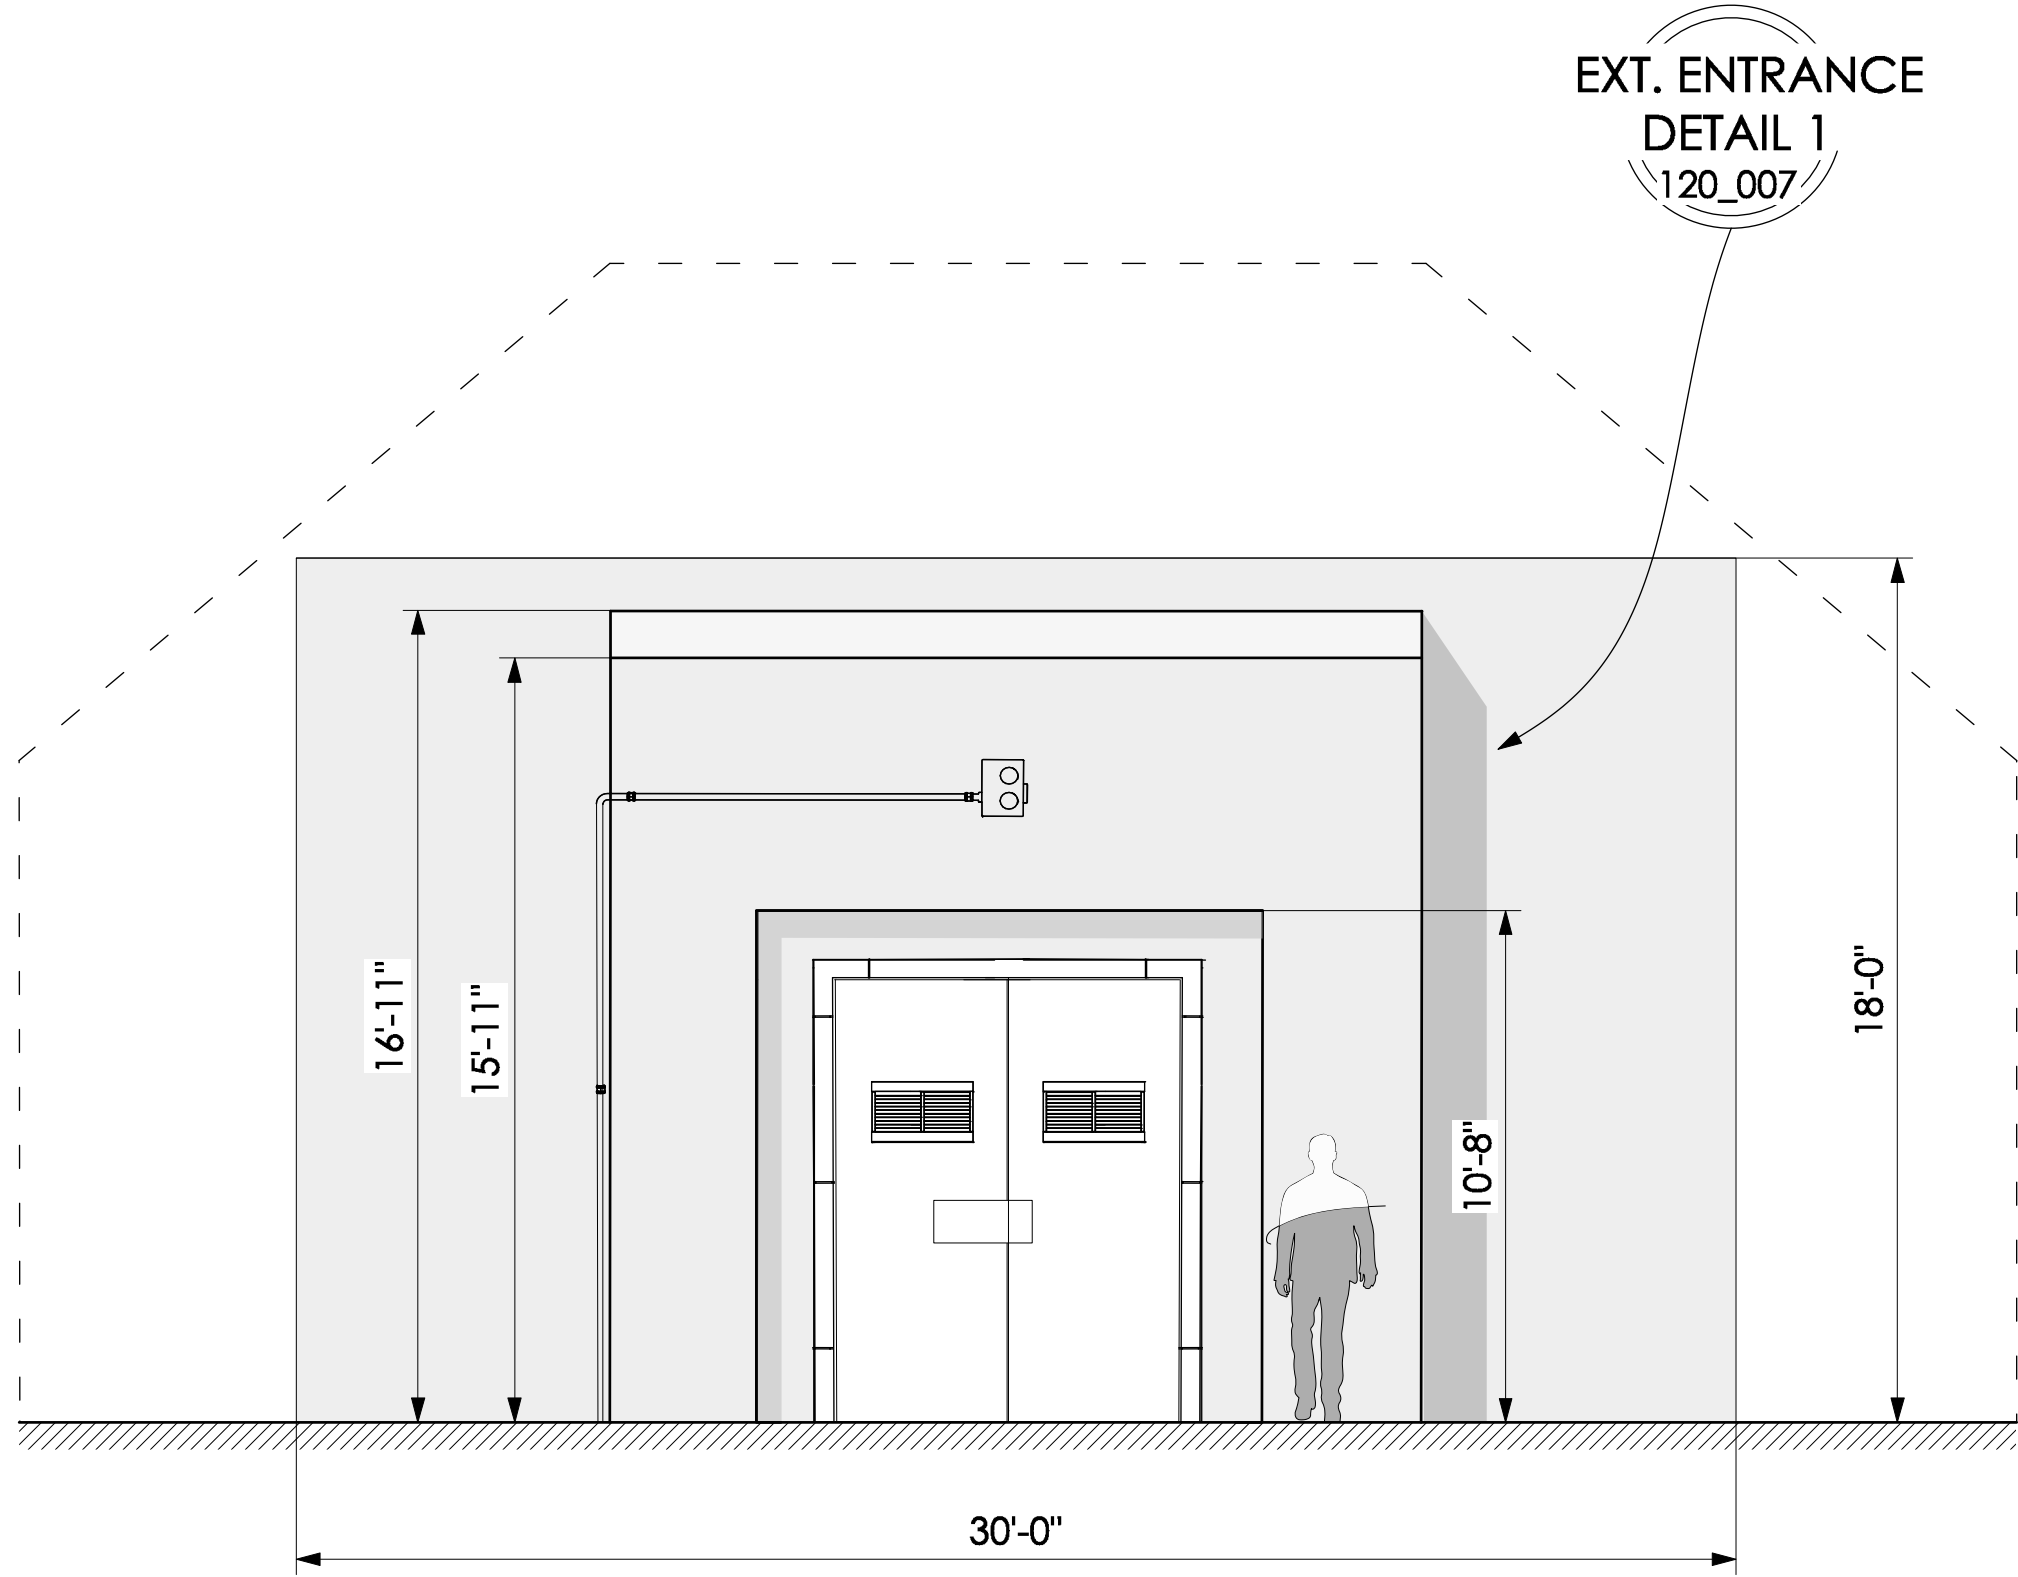

ELEVATION C-C
PARTIAL EXTERIOR ENTRANCE

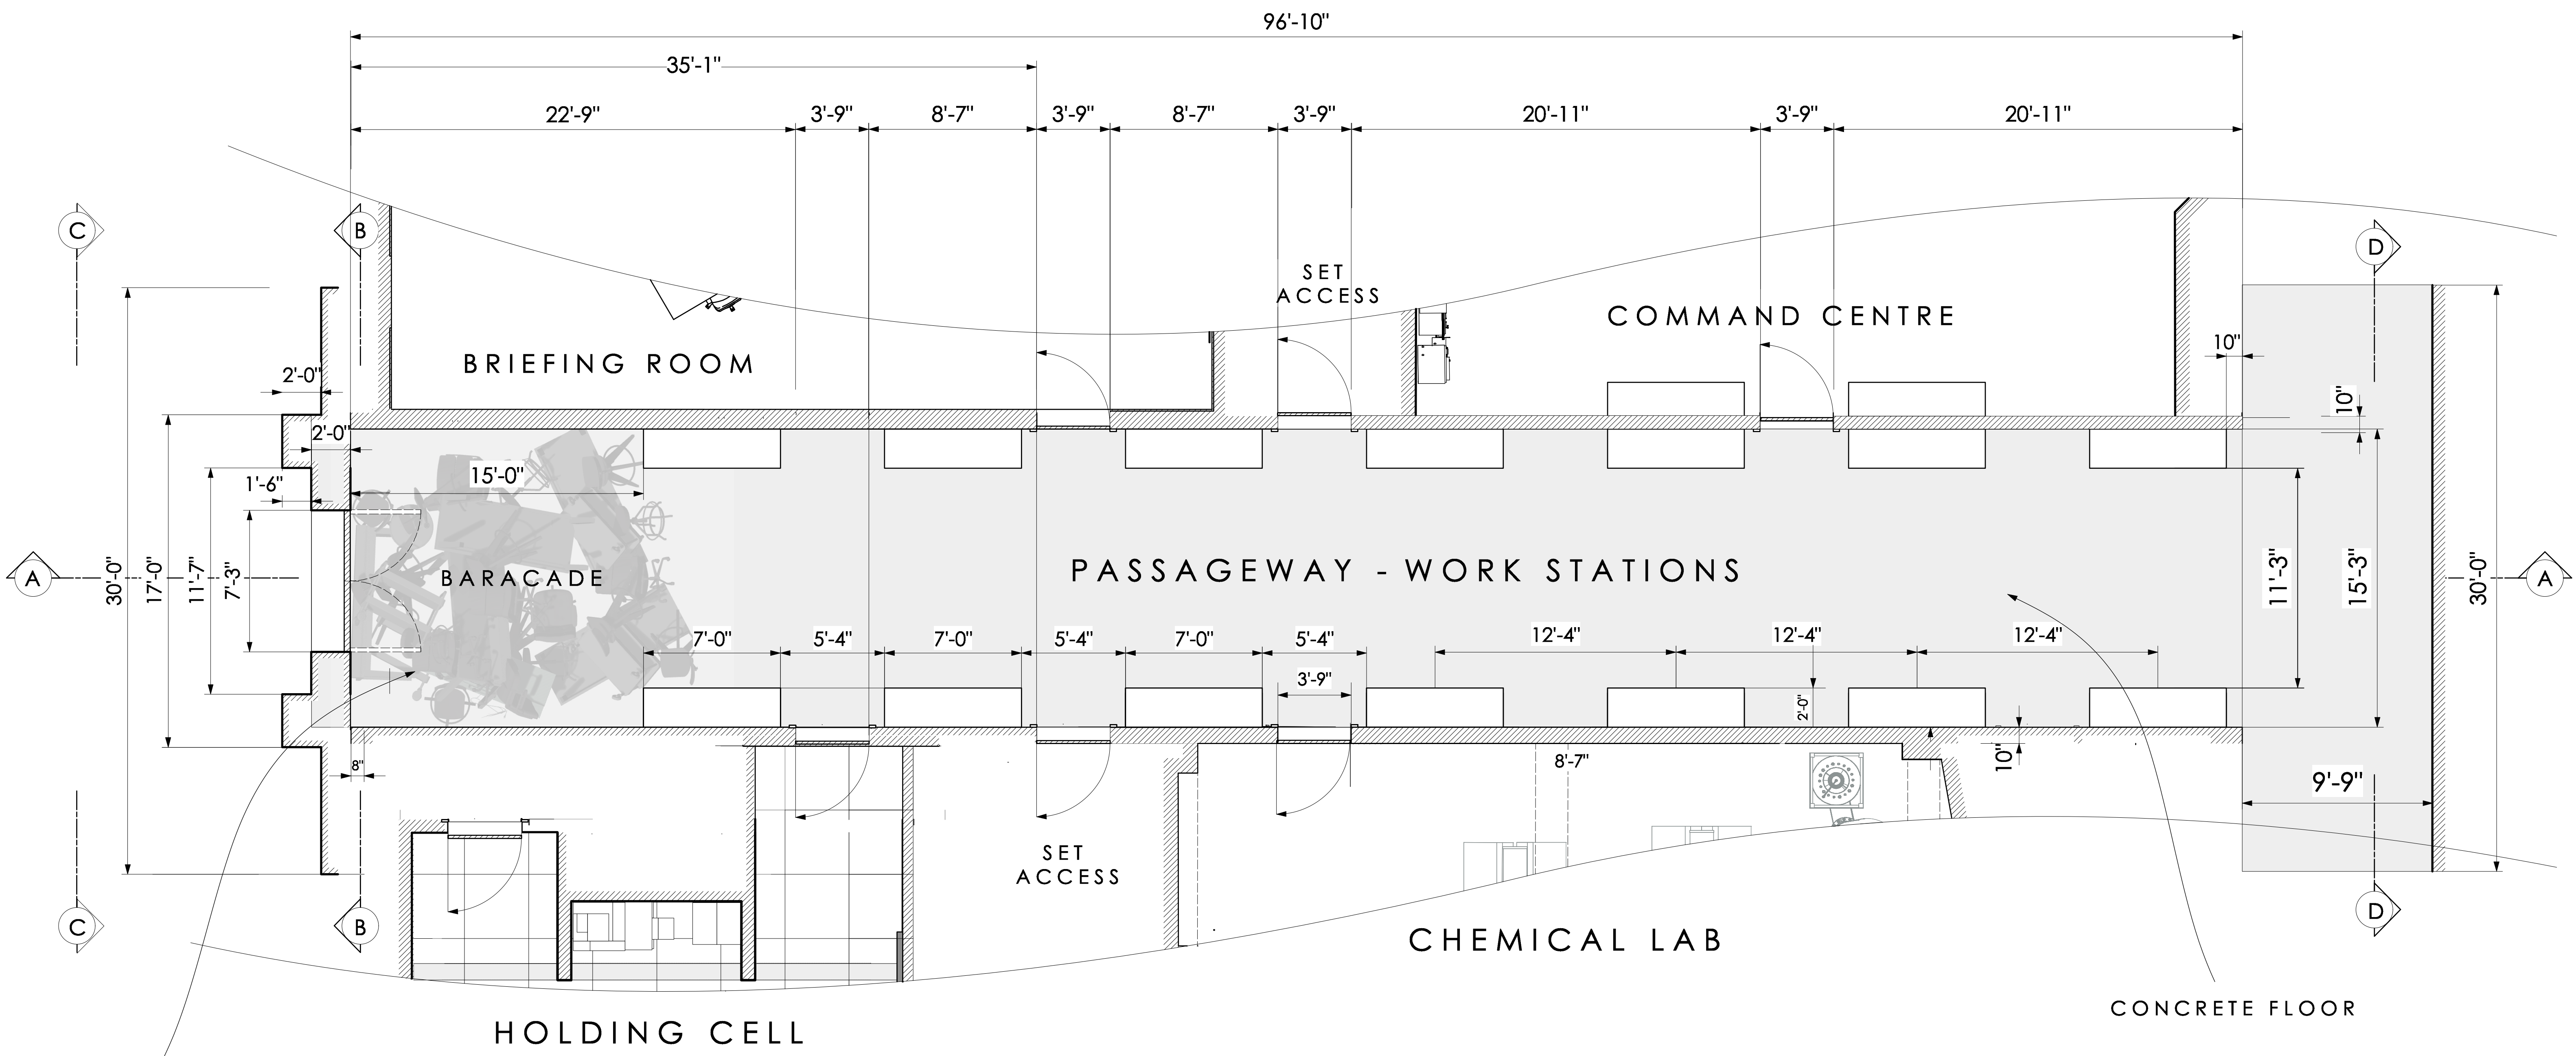

HOLDING CELL

CHEMICAL LAB

PASSAGEWAY - WORK STATIONS

BRIEFING ROOM

COMMAND CENTRE

BARCADE


SET ACCESS

SET ACCESS

CONCRETE FLOOR

BARRICADE
DETAIL
120_006

CEILING
DETAIL
121_005

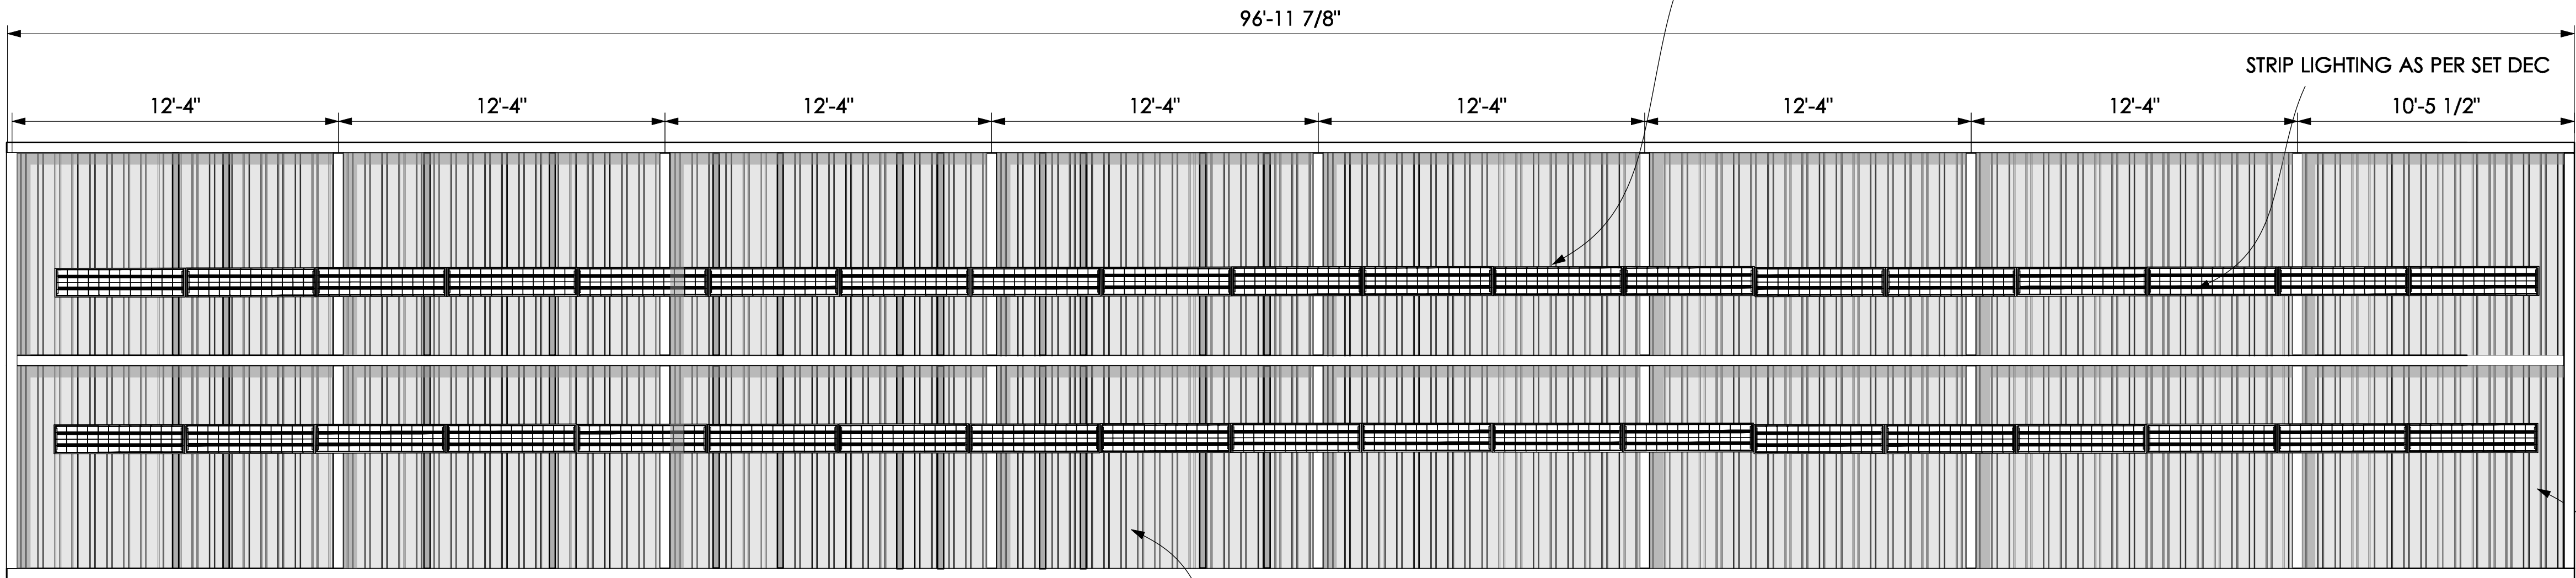

CEILING PLAN

DRESSED PIPES AS PER SET DEC

CORRUGATED CEILING PANEL ON STEEL FRAME



EXTERIOR ENTRANCE MODEL



INTERIOR BARRICADE MODEL



CORRIDOR VIEW WITH BLUE SCREEN EXTENSION

BLACK BRANCH		PRODUCTION DESIGNER: RICK HEINRICH		SET NUMBER: 120	
		SUPERVISING ART DIRECTOR: DEAN CLEGG		DRAWING NUMBER: 001	
SET: COMMAND CENTRE INT: PASSAGEWAY		DATE ISSUED: 16/01/23			
DETAIL: PLANS & ELEVATIONS					
SET LOCATION: Q STAGE		SCALE: 1/4" - 1'- 0"		ISSUED BY:	
DRAWN BY: O. C.		DATE DRAWN: 16/12/22		REVISION:	
CONSTR. MNGR:		DOP/CAMERA		DIRECTOR	
CARPENTERS		Gaffer		PRODUCER	
PAINTERS		Grips		PRODUCTION	
PLASTERERS		GRAPHICS		AD	
METAL		FRAC SPARK		FOLD	
CONST. RIGGERS		PROP/PROPMAKERS		LOCATIONS	
SCULPTORS		STFX		HEALTH AND SAFETY	
STAGS		WARDS		COWD MANAGER	
		STUNTS		VEHICLES	
		2ND UNIT			
ALL WORKS IN RELATION TO THIS DRAWING IS TO BE CARRIED OUT IN ACCORDANCE WITH THE "HEALTH AND SAFETY AT WORK 1974" AND ITS SUPPORTING REGULATIONS.					